




TYPICAL PRE-EARTHWORKS DITCH OUTFALL 3 TO STREAM 90°  
PLAN VIEW  
SCALE : 1:30

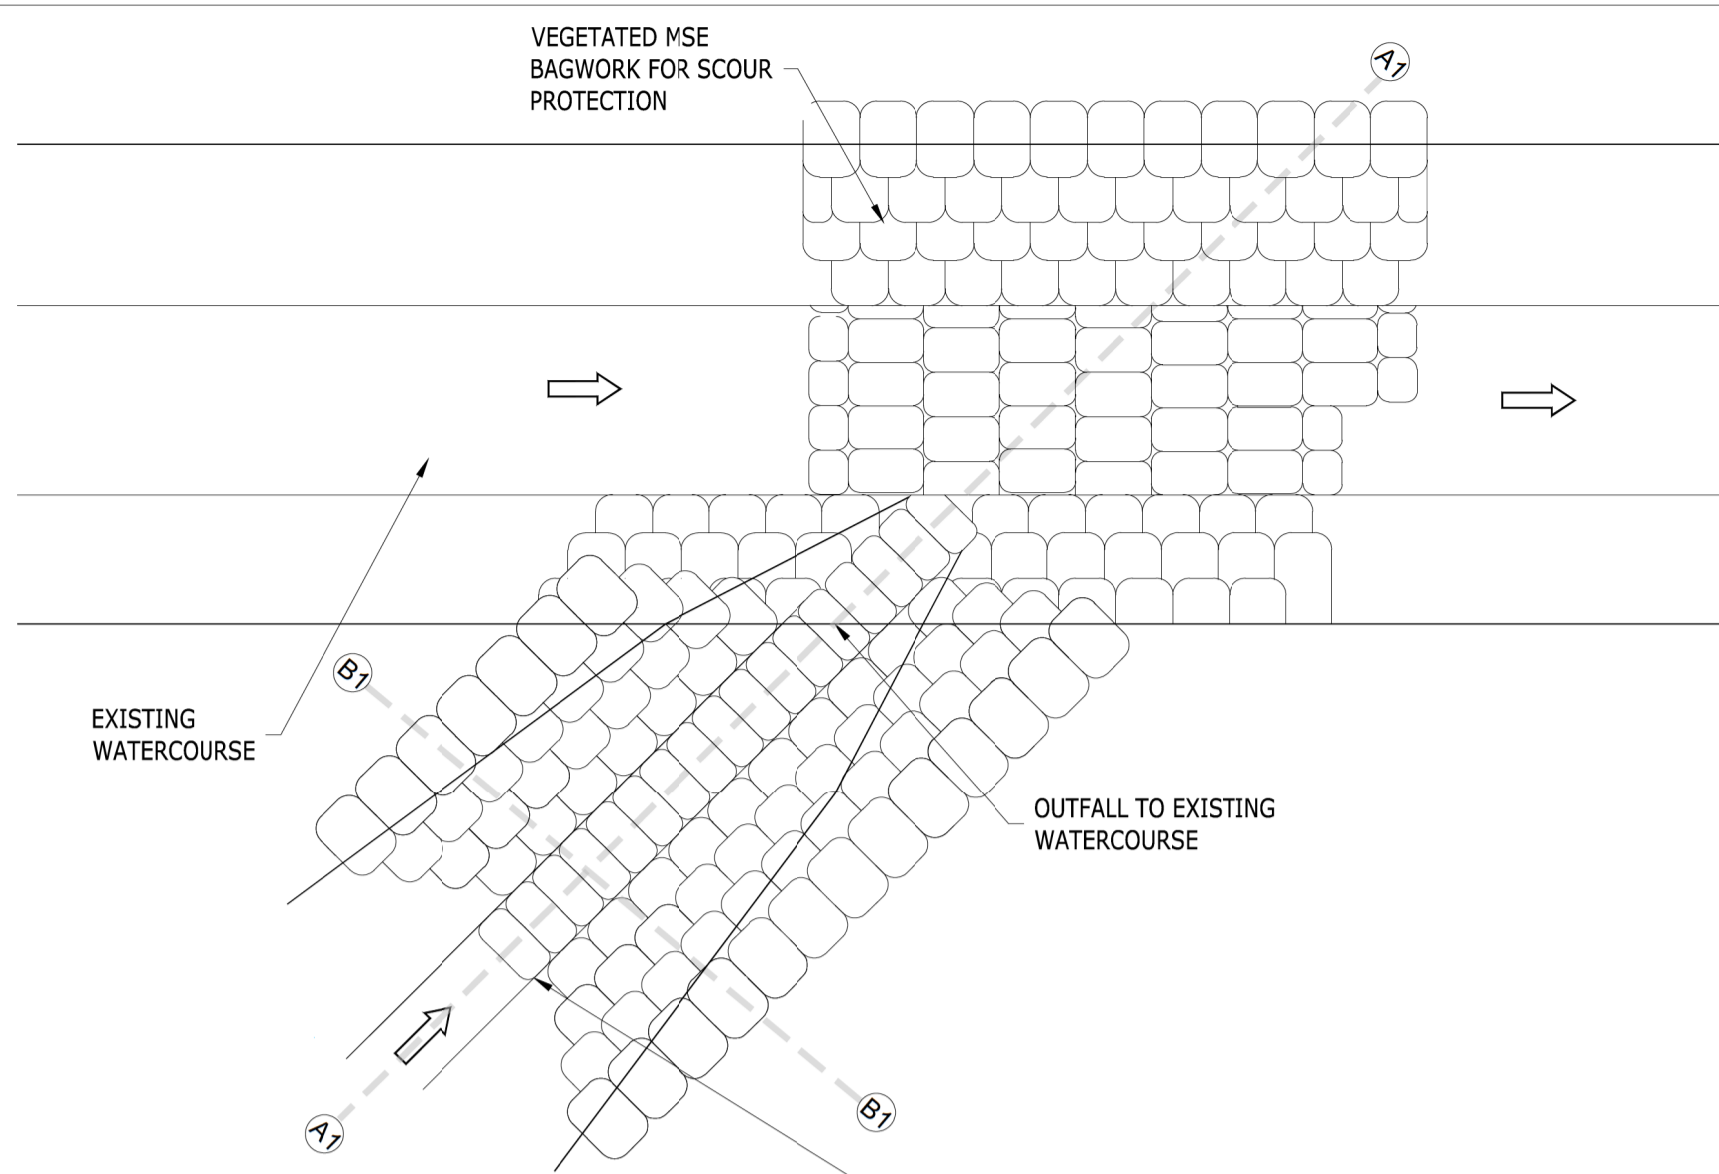

TYPICAL PRE-EARTHWORKS DITCH OUTFALL TO STREAM AT 45°  
OUTFALLS 4, 5, 11, 12, 13, 14a AND 14b  
PLAN VIEW  
SCALE : 1:30

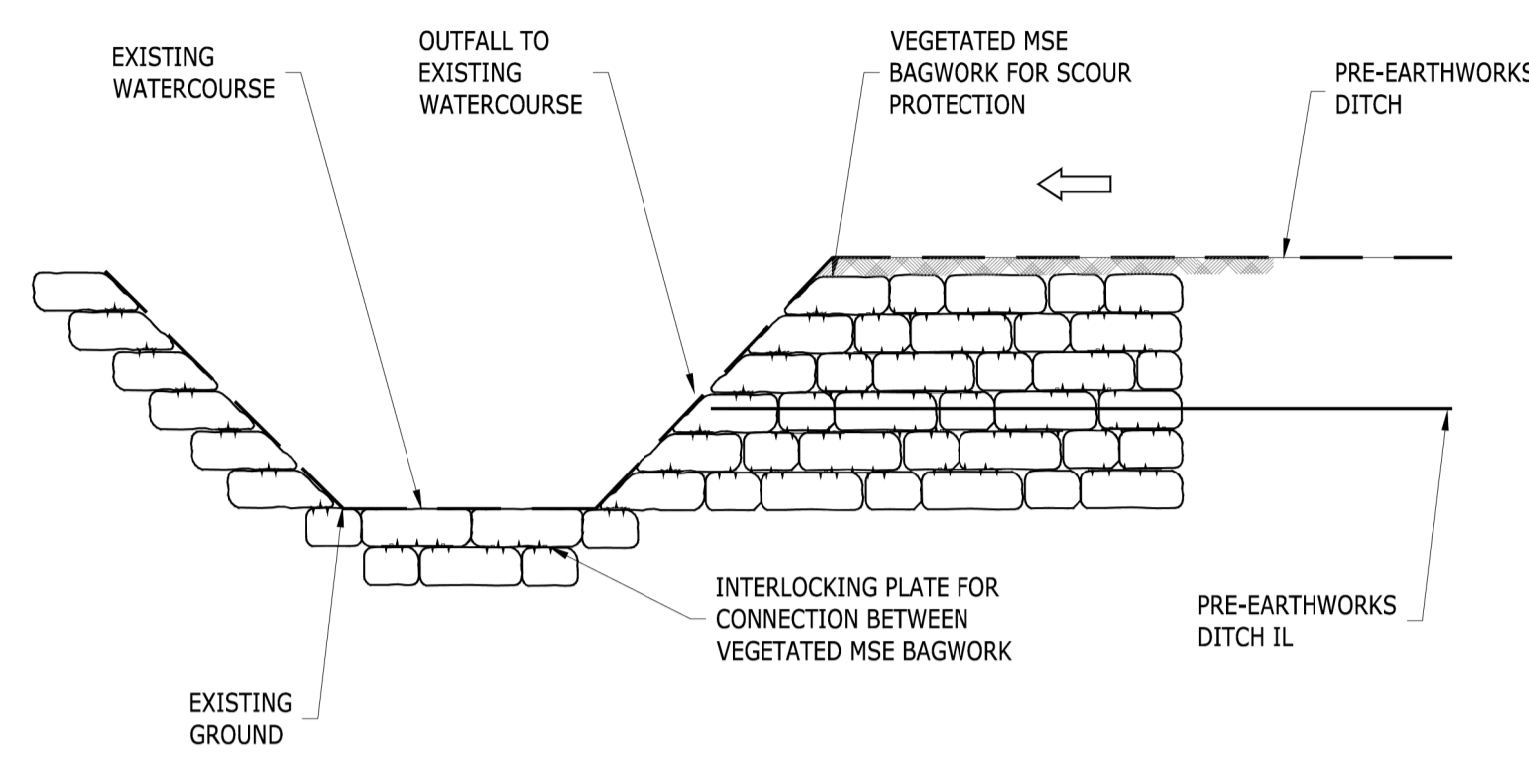

PRE-EARTHWORKS DITCH OUTFALL TO STREAM  
SECTION A1-A1  
SCALE : 1:30

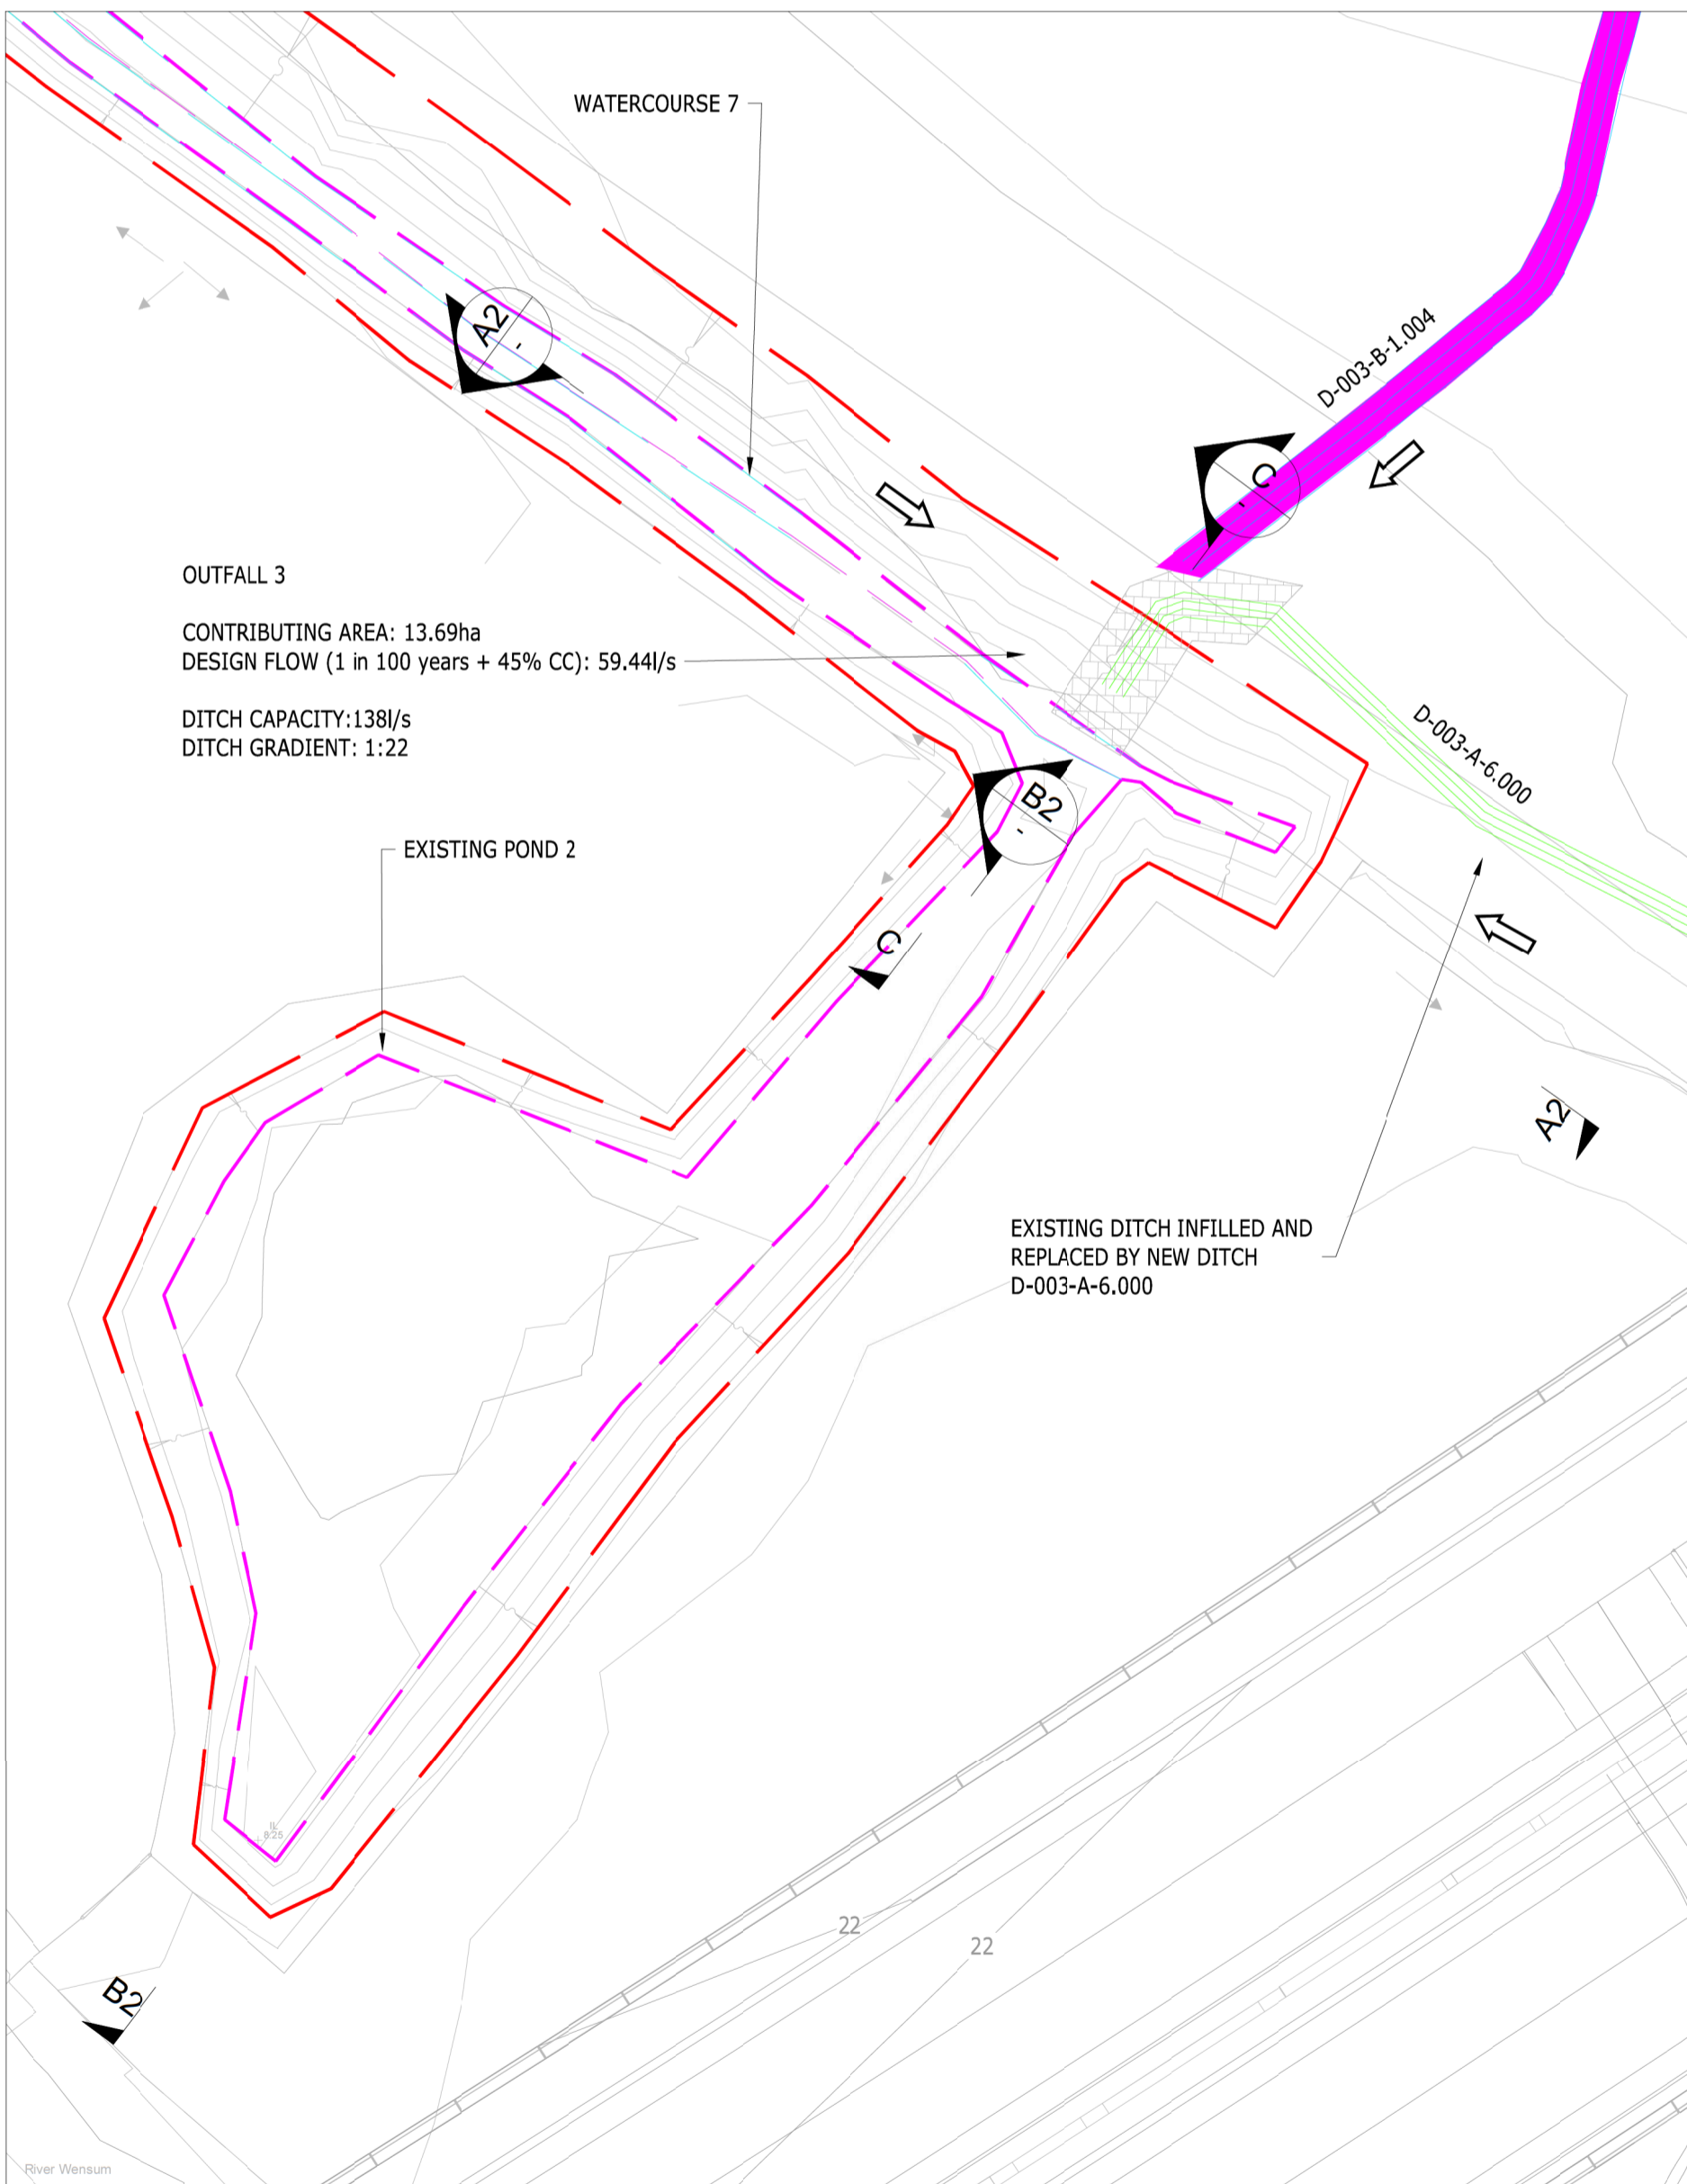


OUTFALL 3 TO STREAM AT 90°  
SCALE : 1:250

LEVEL (m)	00.000	10.000	20.000	23.992
TOP OF BANK				
OWC INVERT LEVEL				
CHAINAGE	00.000	10.000	20.000	23.992
EXISTING LEVELS	8.180	8.362	8.261	8.184


OUTFALL 3  
SECTION A2-A2  
SCALE : 1:500

LEVEL (m)	00.000	10.000	20.000	23.570
TOP OF BANK				
OWC INVERT LEVEL				
CHAINAGE	00.000	10.000	20.000	23.570
EXISTING LEVELS	7.922	8.107	7.994	7.908

OUTFALL 3  
SECTION B2-B2  
SCALE : 1:500

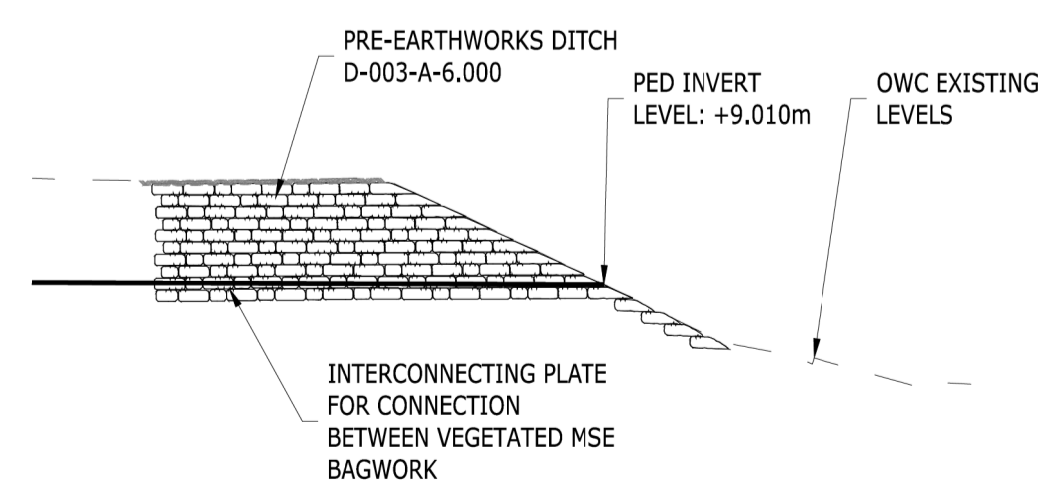

OUTFALL 3  
SECTION C-C  
SCALE : 1:100

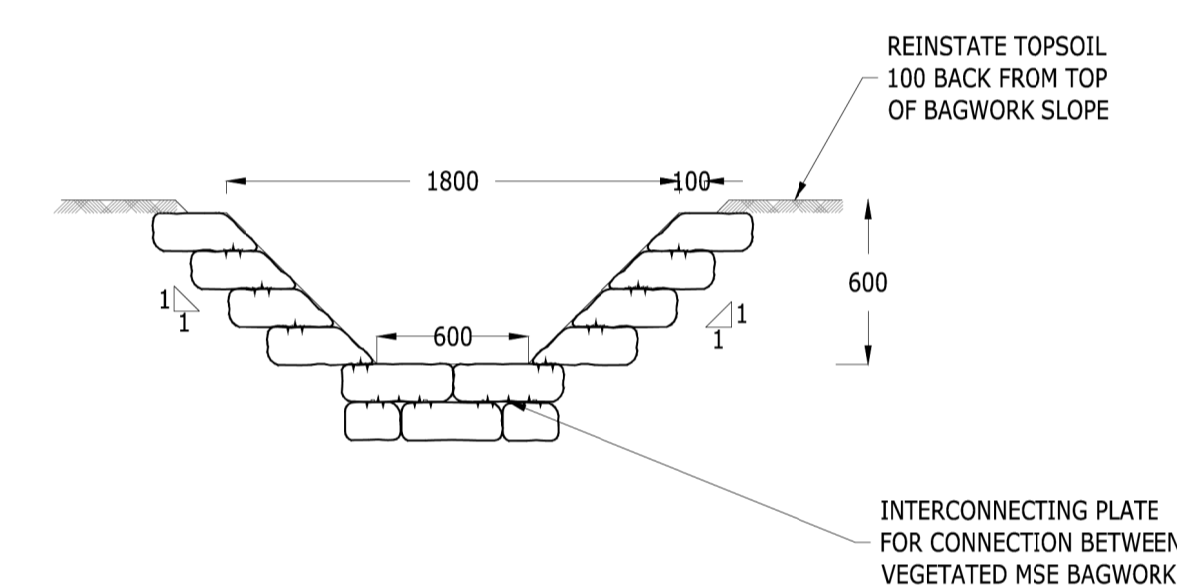

PRE-EARTHWORKS DITCH  
SECTION B1-B1  
SCALE : 1:30




Notes:  
1. All dimensions are in millimetres unless otherwise stated.  
2. Please refer to 3.03.00 Environmental Statement Chapter 3: Description of Scheme for the Rochdale Envelope flexibility included within the design for the purposes of Environmental Impact Assessment.  
3. This drawing is for planning application purposes only, it is not a construction issue drawing

- Key:
- Proposed Pre Earthworks Ditch
  - Proposed Highway Ditch
  - Lined Ditch for Erosion Control
  - Bank Top
  - Bank Bottom
  - Vegetated MSE Bagwork, Rip Rap

Mapping reproduced by permission of Ordnance Survey on behalf of HMSO.  
© Crown copyright and database rights 2024 Ordnance Survey 100019340.

A1 - Authorised for Planning				
C01	AJ	KJ	SS	08/02/24
REVISION	DRAWN	CHECKED	APPROVED	DATE

**Norfolk County Council**  
Grahame Bygrave  
Interim Executive Director of Community and Environmental services  
Norfolk County Council  
County Hall, Martineau Lane  
Norwich NR1 2SG

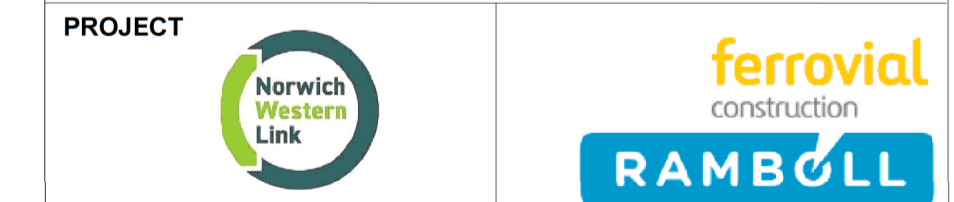

DRAWING TITLE  
NORWICH WESTERN LINK  
DRAINAGE OUTFALL DETAILS  
TO ORDINARY WATER COURSE  
SHEET 1 OF 3

DRAWING STATUS  
A1 - AUTHORISED FOR PLANNING

DRAWN	CHECKED	APPROVED	AUTHORISED
AJ	KJ	SS	FQC

SCALE @ A1 SIZE	DATE	REVISION
AS SHOWN	08/02/24	C01

DRAWING NUMBER  
PK1002-RAM-HDG-MLE-DE-DZ-0551