




OUTFALL 11 & 12  
SCALE : 1:350

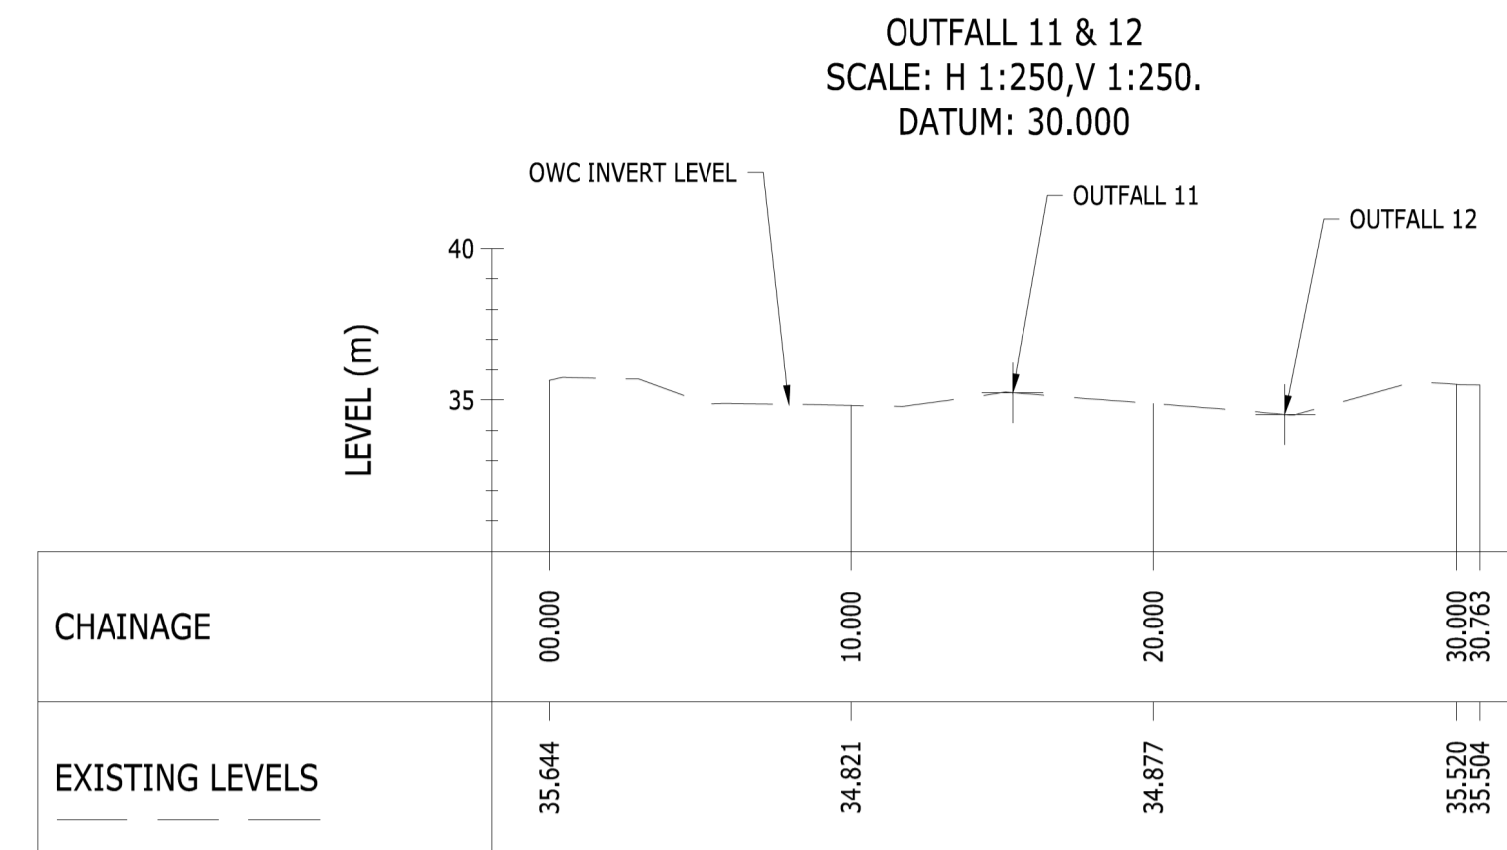


SECTION B-B

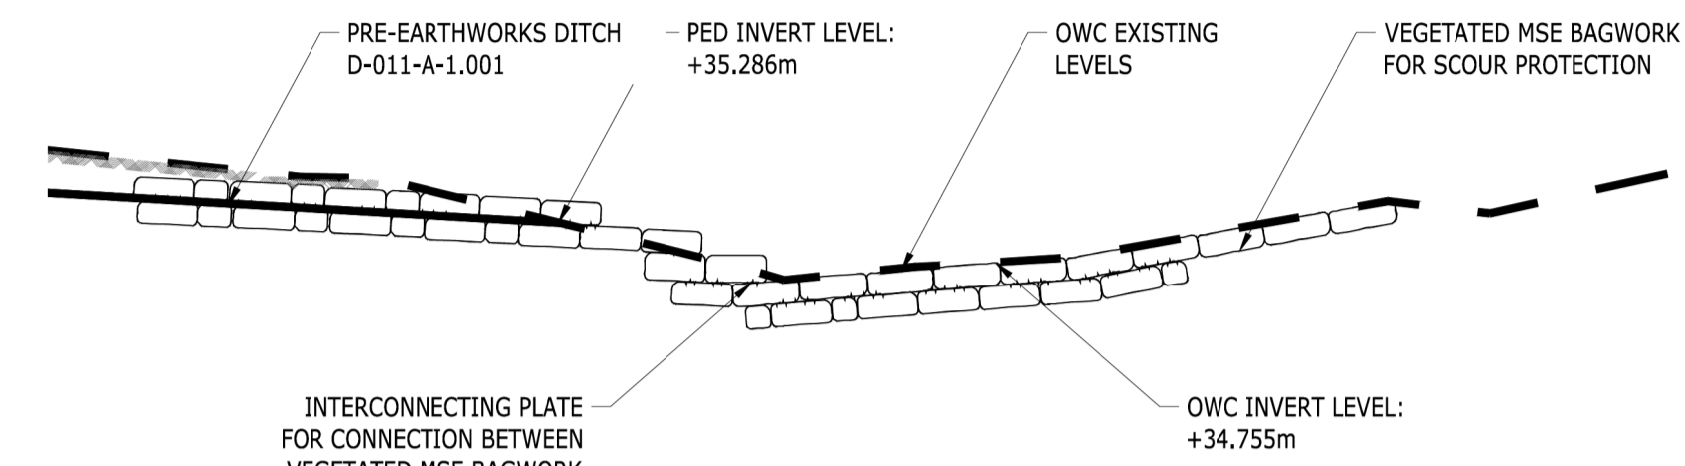


OUTFALL 11 SECTION A-A  
SCALE : 1 : 50

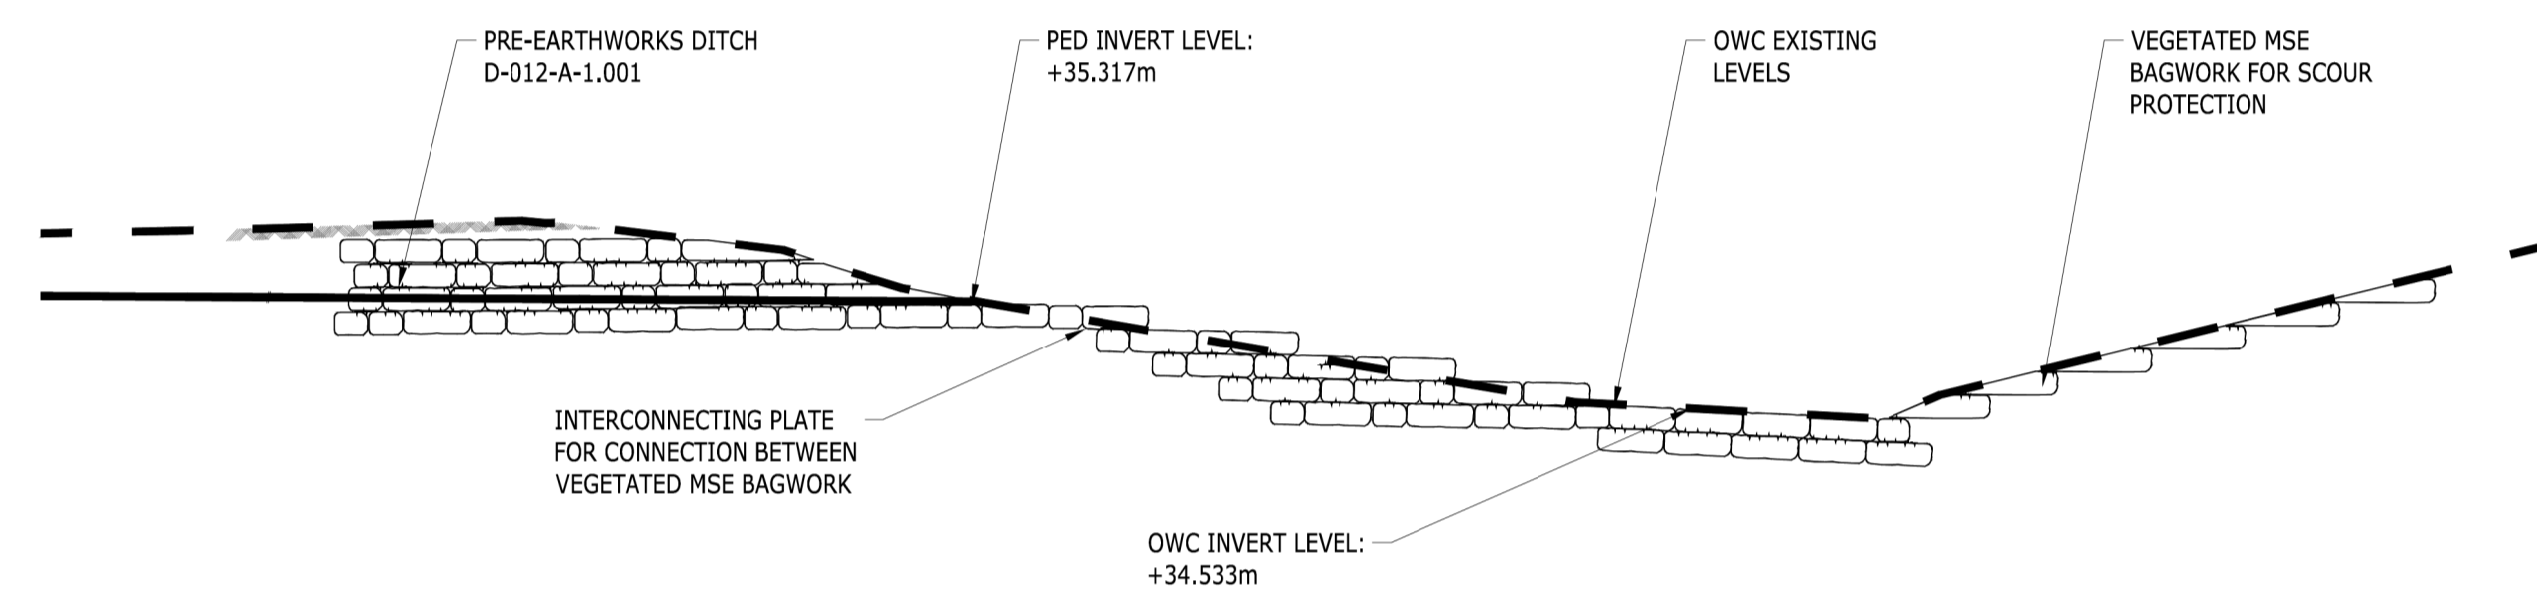


OUTFALL 12 SECTION C-C  
SCALE : 1 : 50

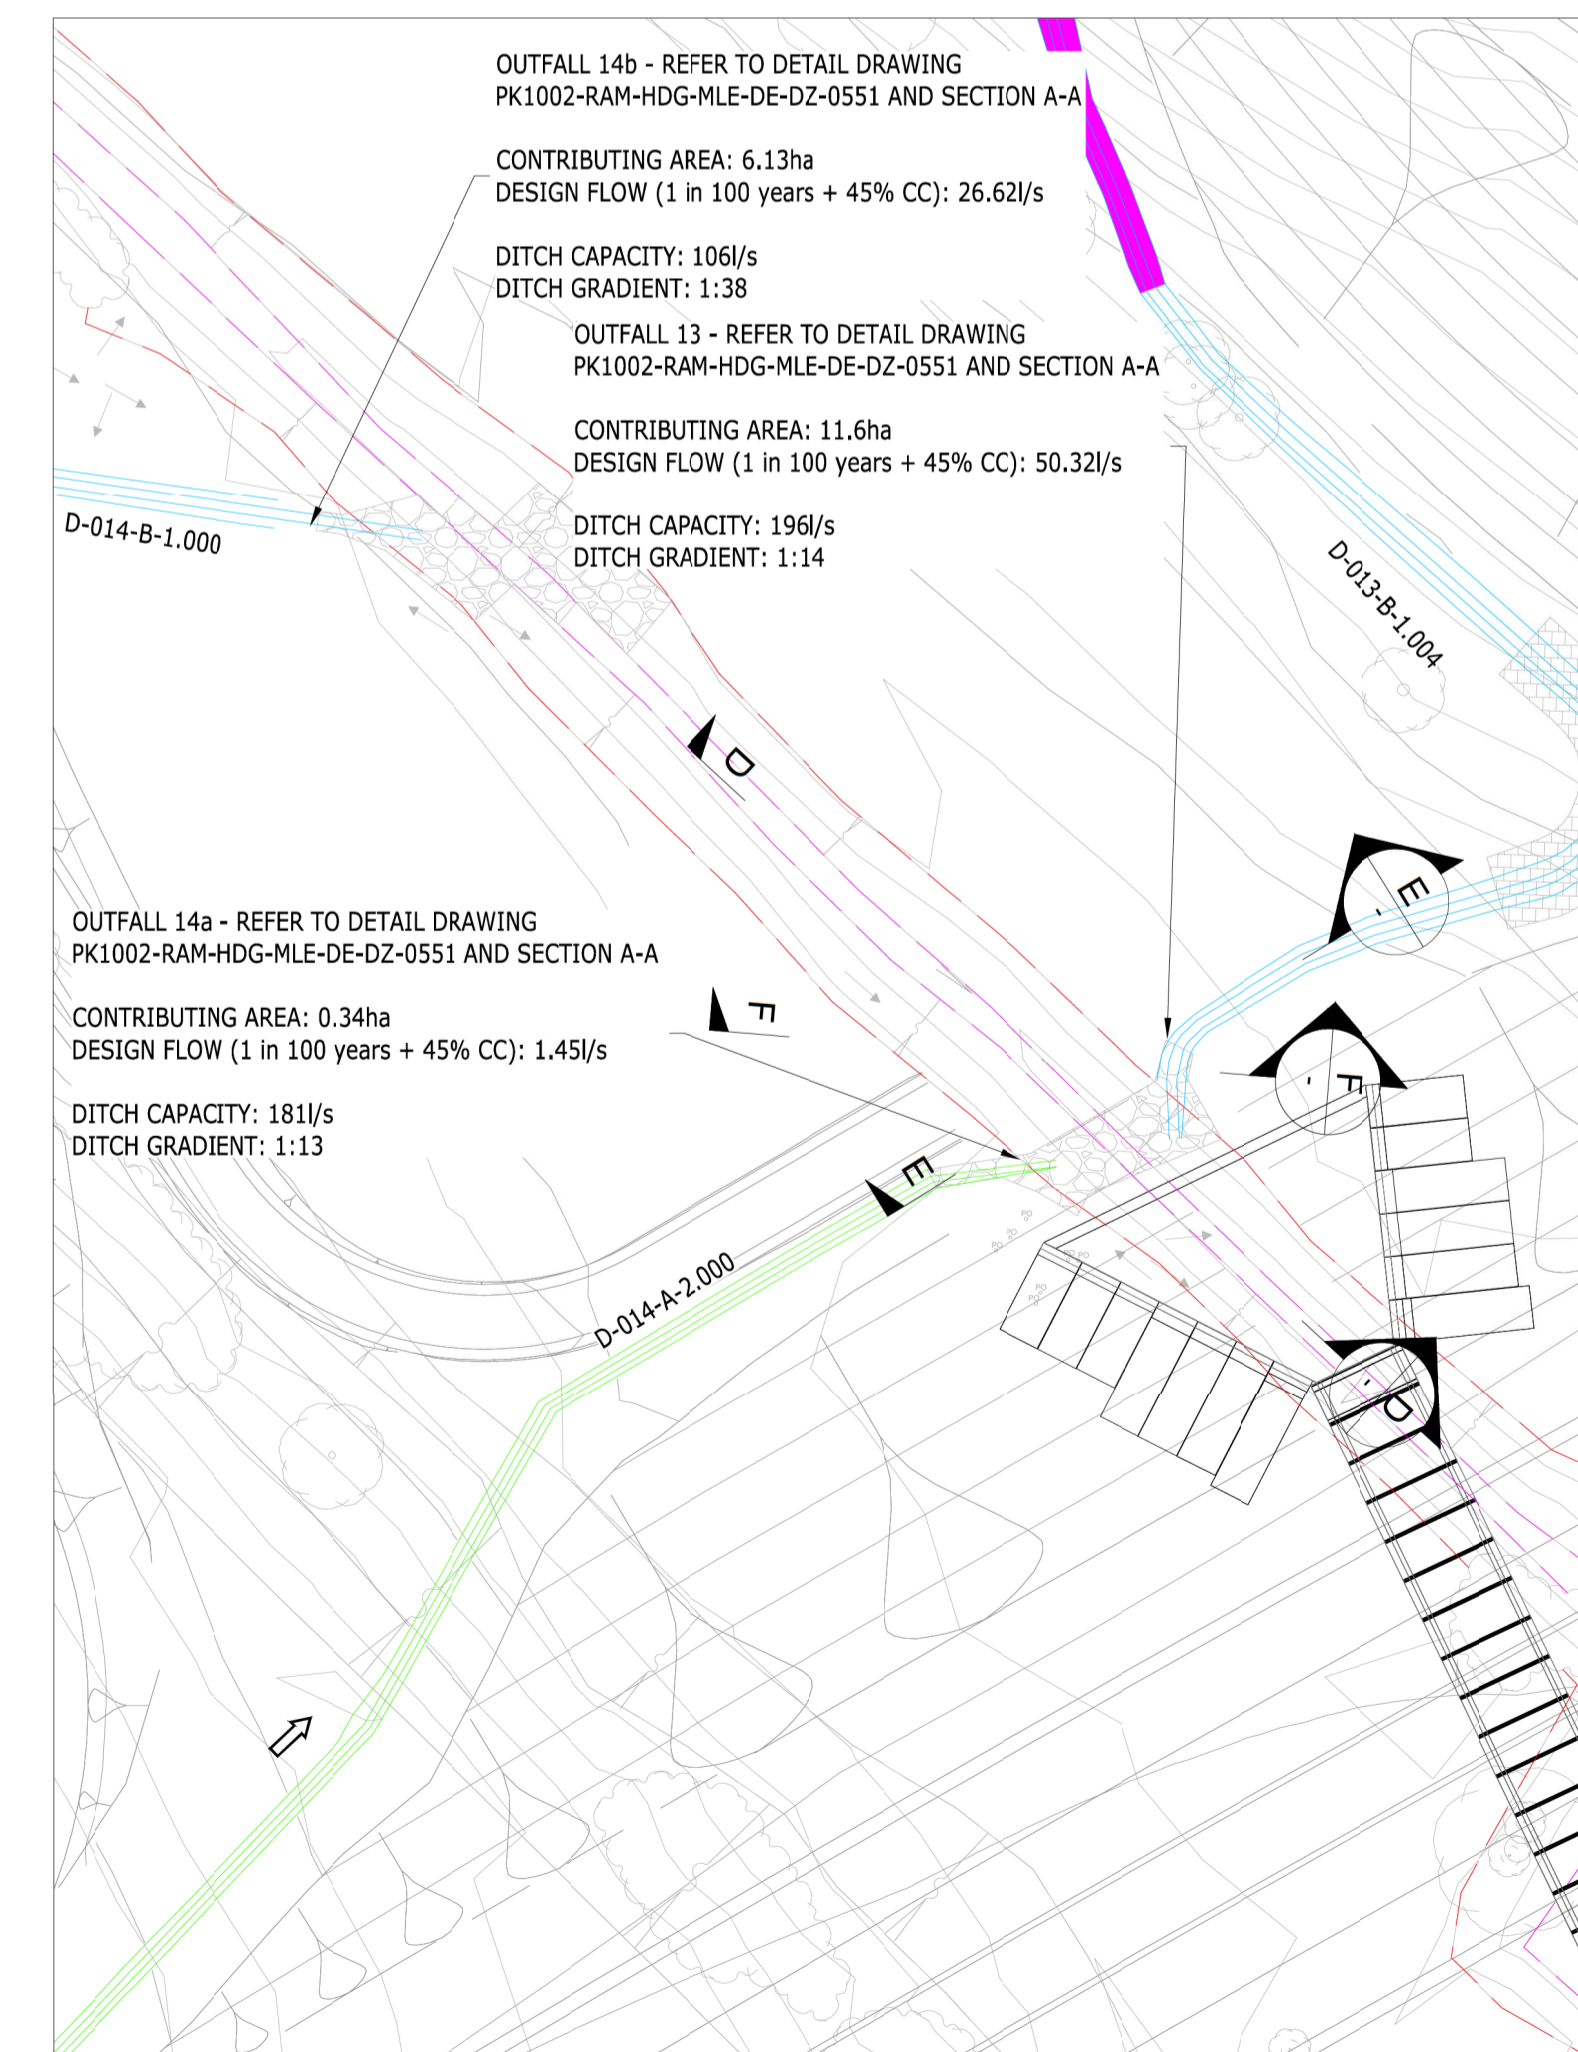


OUTFALL 13, 14a & 14b  
SCALE : 1:350

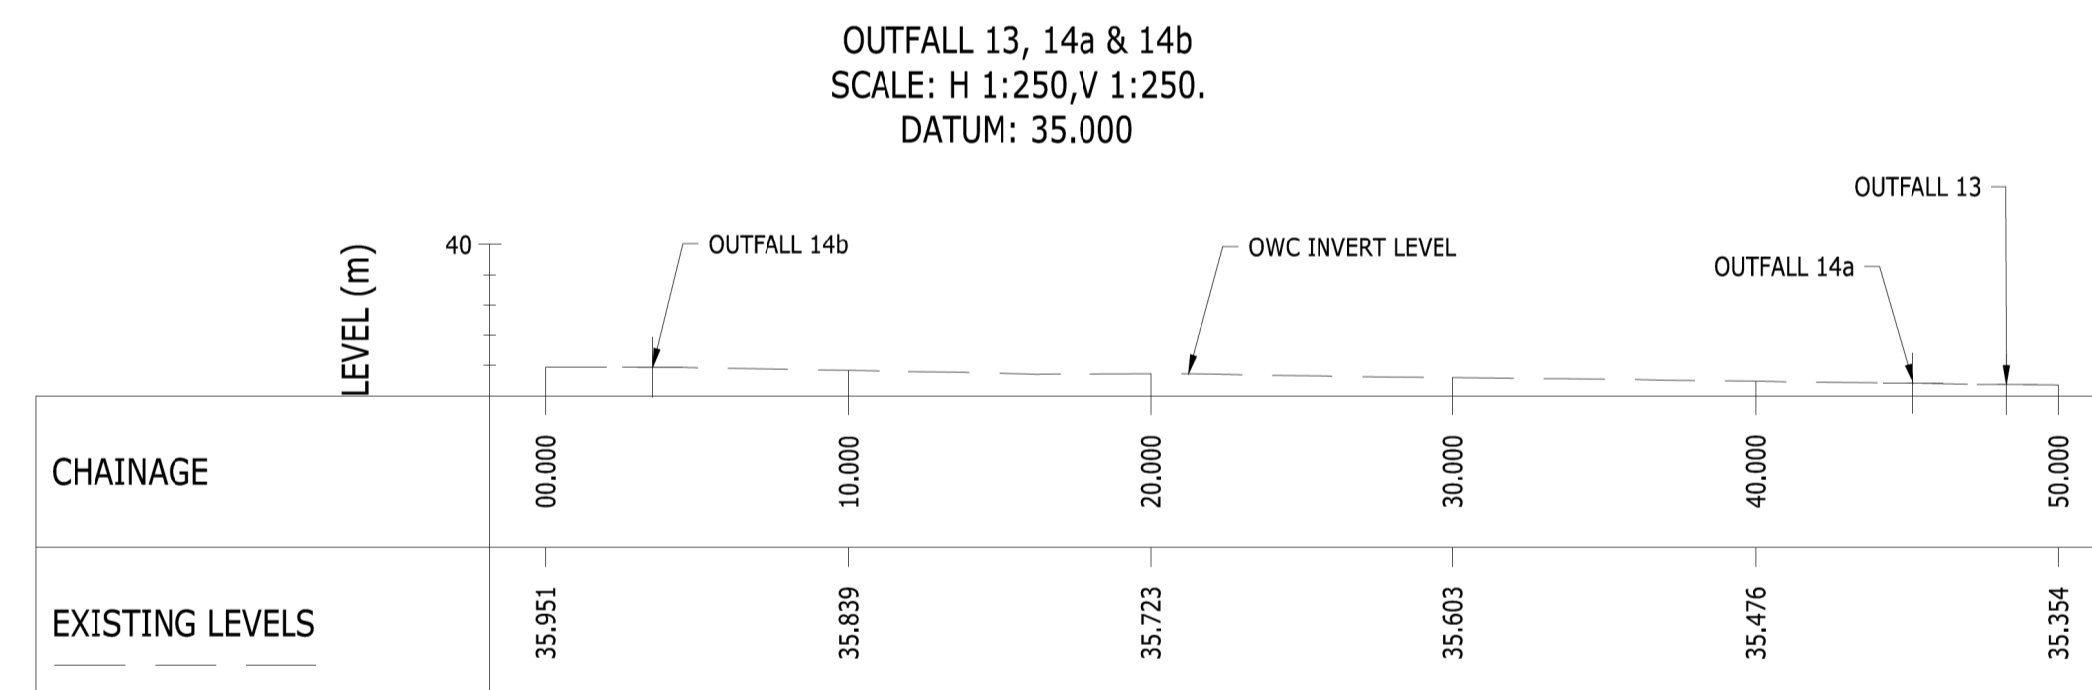


SECTION D-D

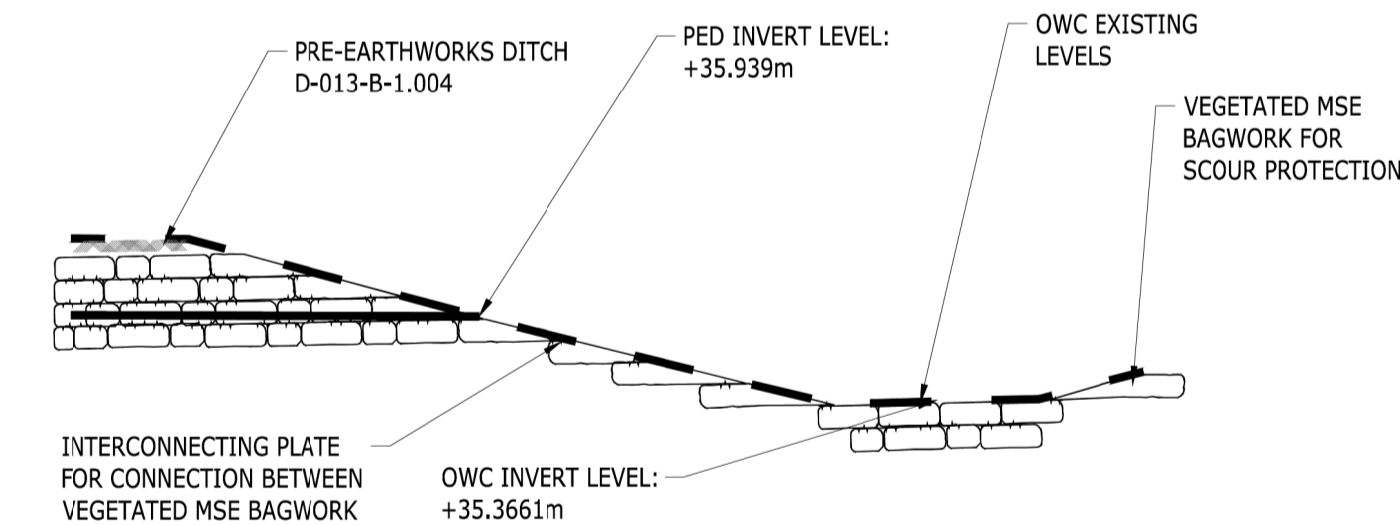

OUTFALL 13 SECTION E-E  
SCALE : 1 : 50

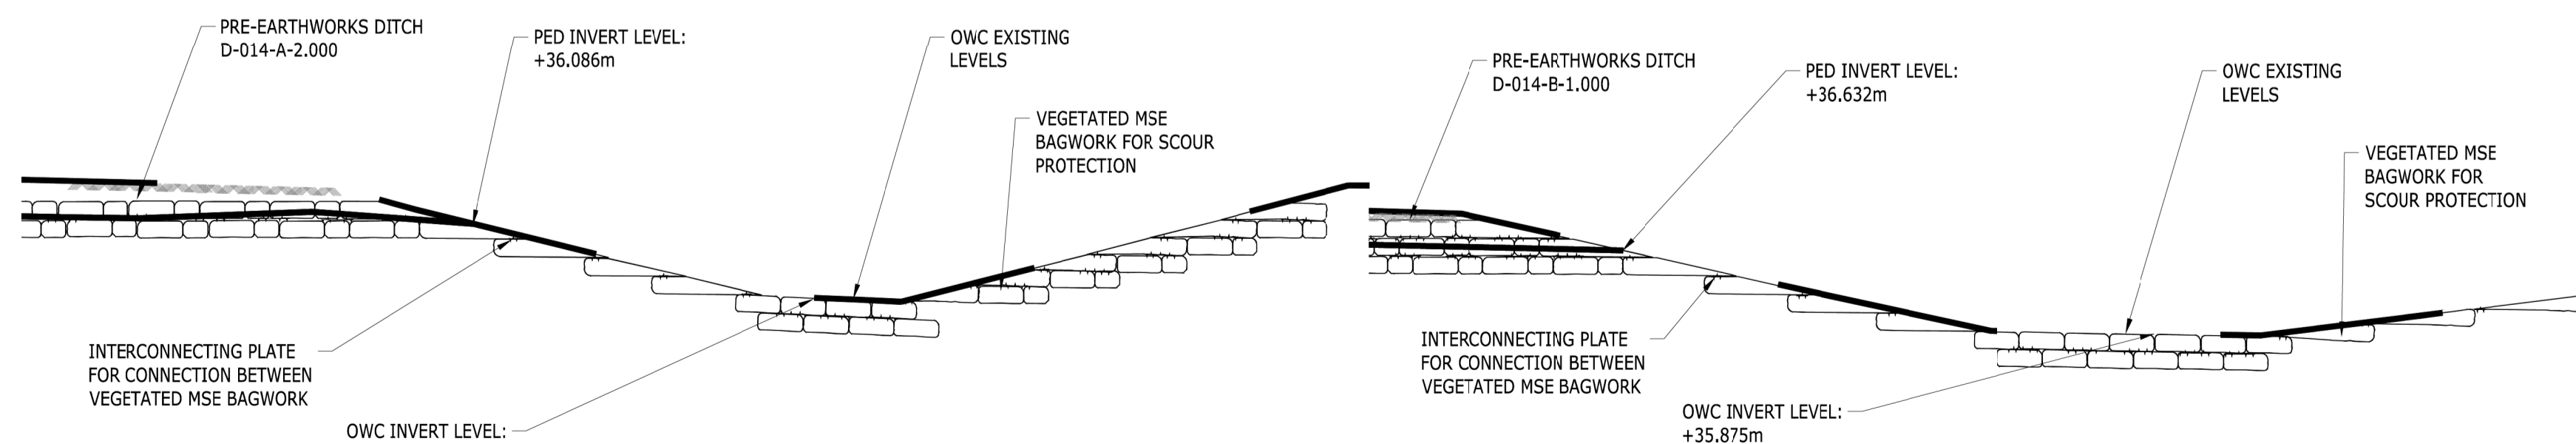

OUTFALL 14 A SECTION F-F  
SCALE : 1 : 50

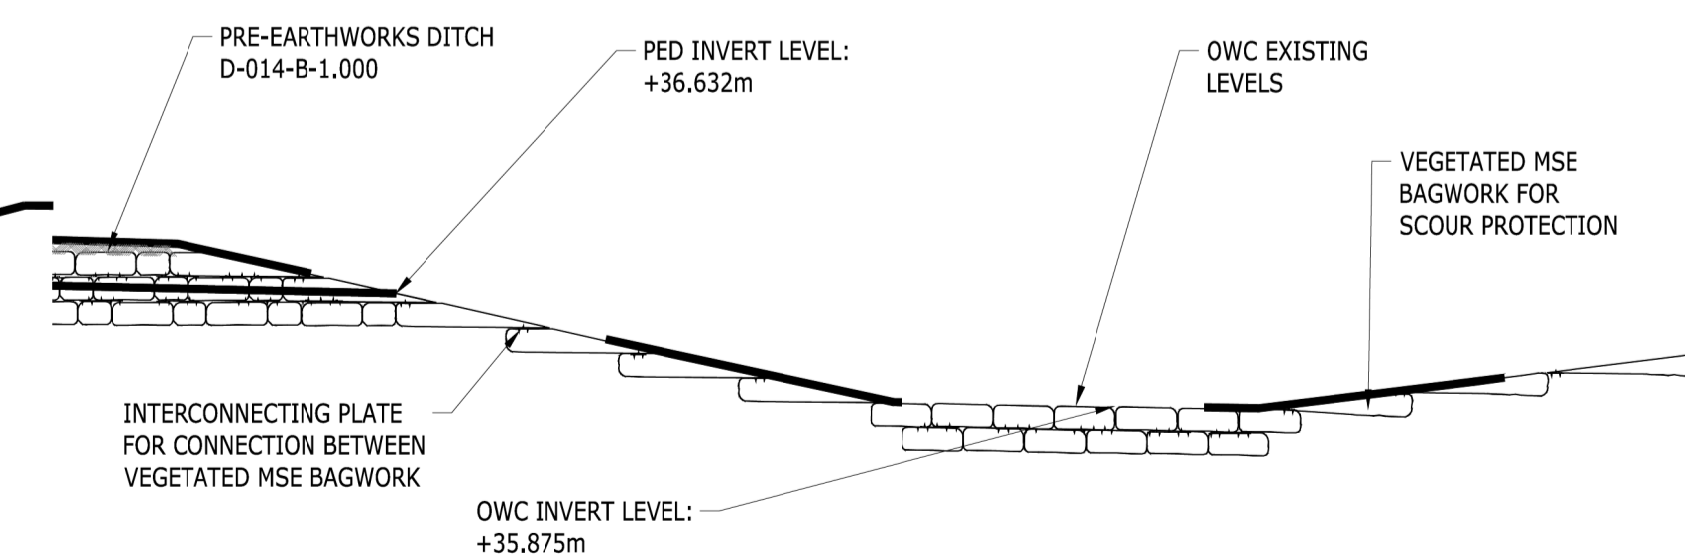

OUTFALL 14B SECTION G-G  
SCALE : 1 : 50



**Notes:**  
 1. All dimensions are in millimetres unless otherwise stated.  
 2. Please refer to 3.03.00 Environmental Statement Chapter 3: Description of Scheme for the Rochdale Envelope flexibility included within the design for the purposes of Environmental Impact Assessment.  
 3. This drawing is for planning application purposes only, it is not a construction issue drawing

**Key:**

- Proposed Pre Earthworks Ditch
- Proposed Highway Ditch
- Lined Ditch for Erosion Control
- Bank Top
- Bank Bottom
- Vegetated MSE Bagwork, Rip Rap

Mapping reproduced by permission of Ordnance Survey on behalf of HMSO.  
 © Crown copyright and database rights 2024 Ordnance Survey 100019340.

A1 - Authorised for Planning					
C01	AJ	KJ	SS	08/02/24	
REVISION	DRAWN	CHECKED	APPROVED	DATE	

**CLIENT**  
**Norfolk County Council**  
 Graham Bygrave  
 Interim Executive Director of Community and Environmental services  
 Norfolk County Council  
 County Hall, Martineau Lane  
 Norwich NR1 2SG



**DRAWING TITLE**  
 NORWICH WESTERN LINK  
 DRAINAGE OUTFALL DETAILS  
 TO ORDINARY WATER COURSE  
 SHEET 3 OF 3

**DRAWING STATUS**  
 A1 - Authorised for Planning

DRAWN	CHECKED	APPROVED	AUTHORISED
AJ	KJ	SS	FQC

SCALE @ A1 SIZE	DATE	REVISION
AS SHOWN	08/02/24	C01

**DRAWING NUMBER**  
 PK1002-RAM-HDG-MLE-DE-DZ-0553