
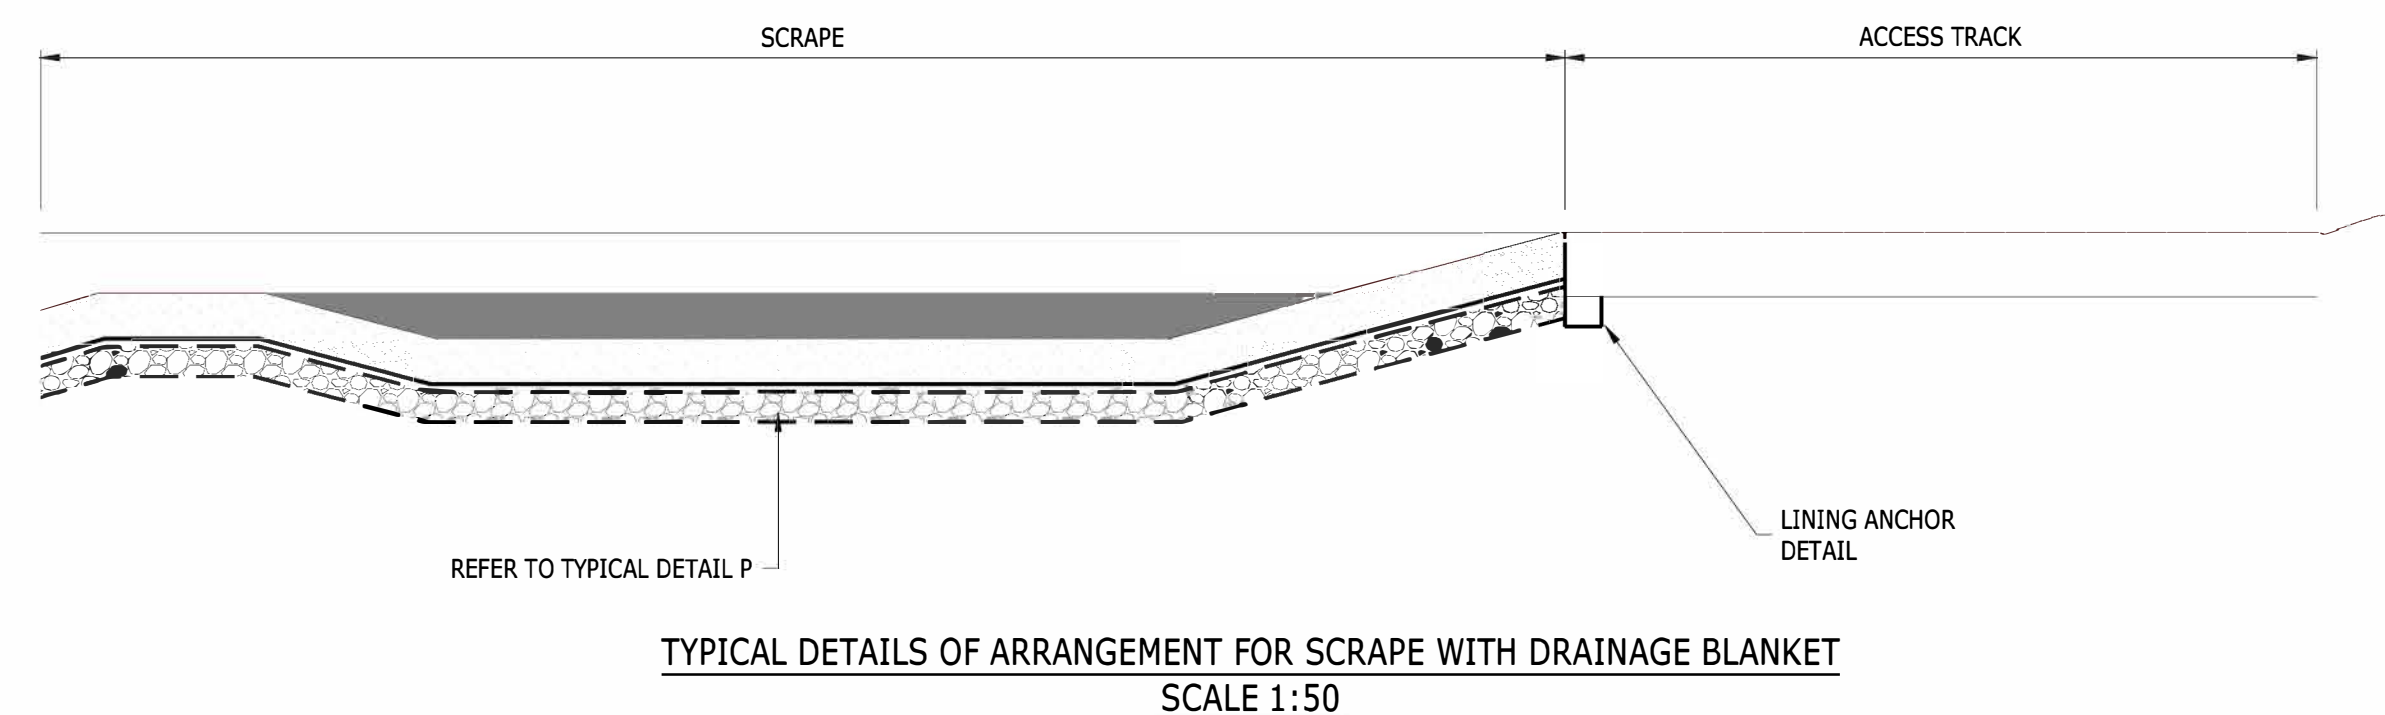
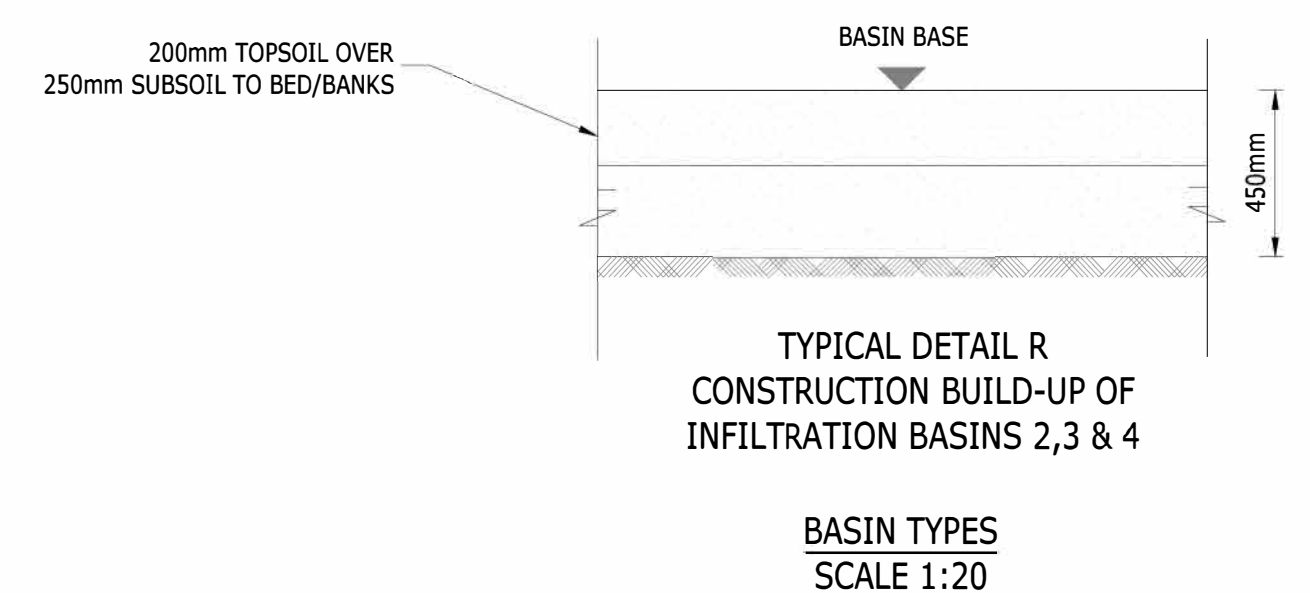
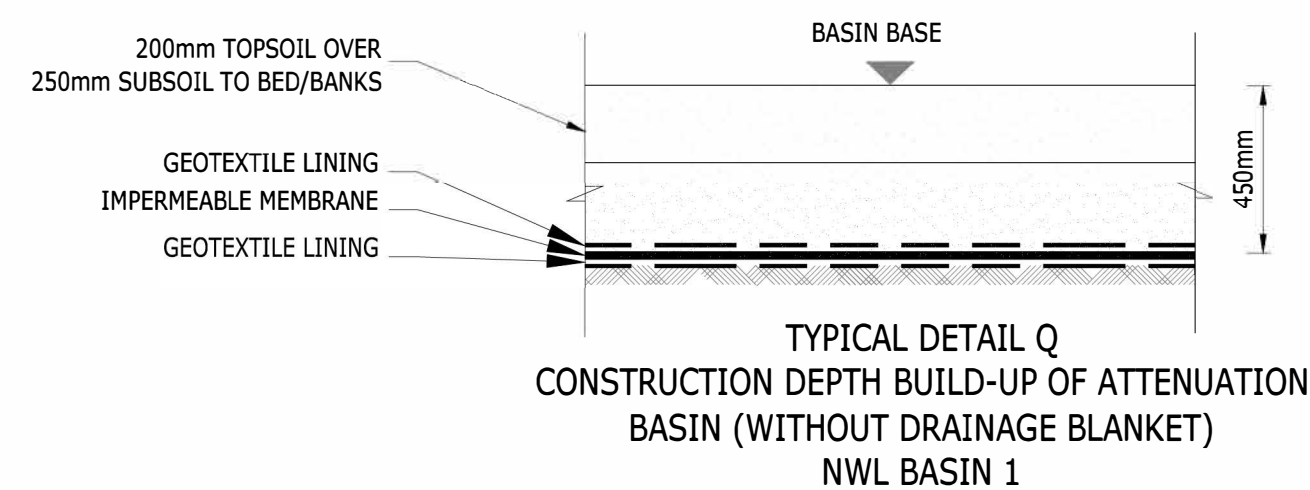
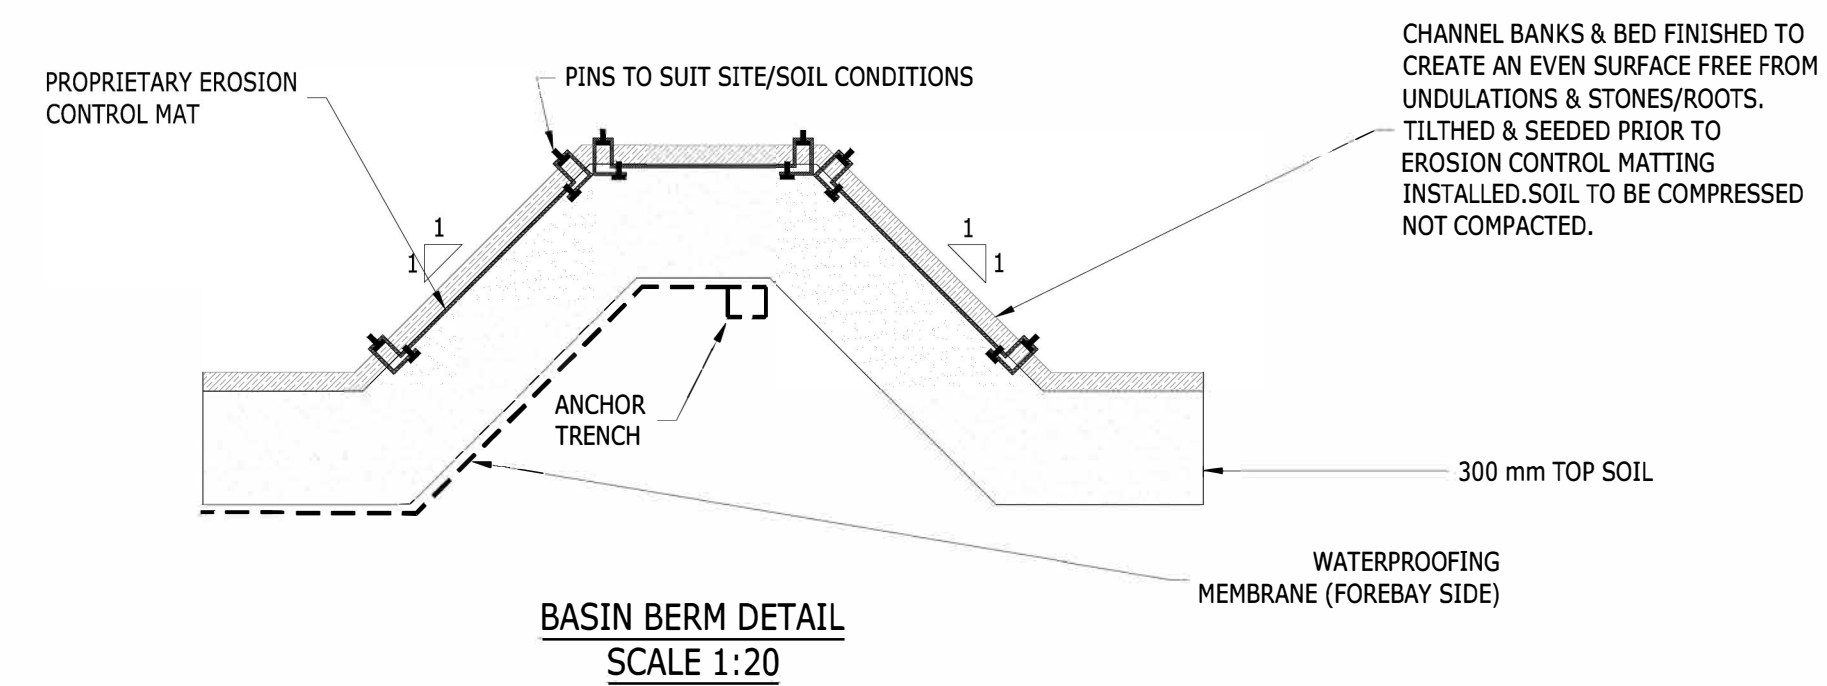
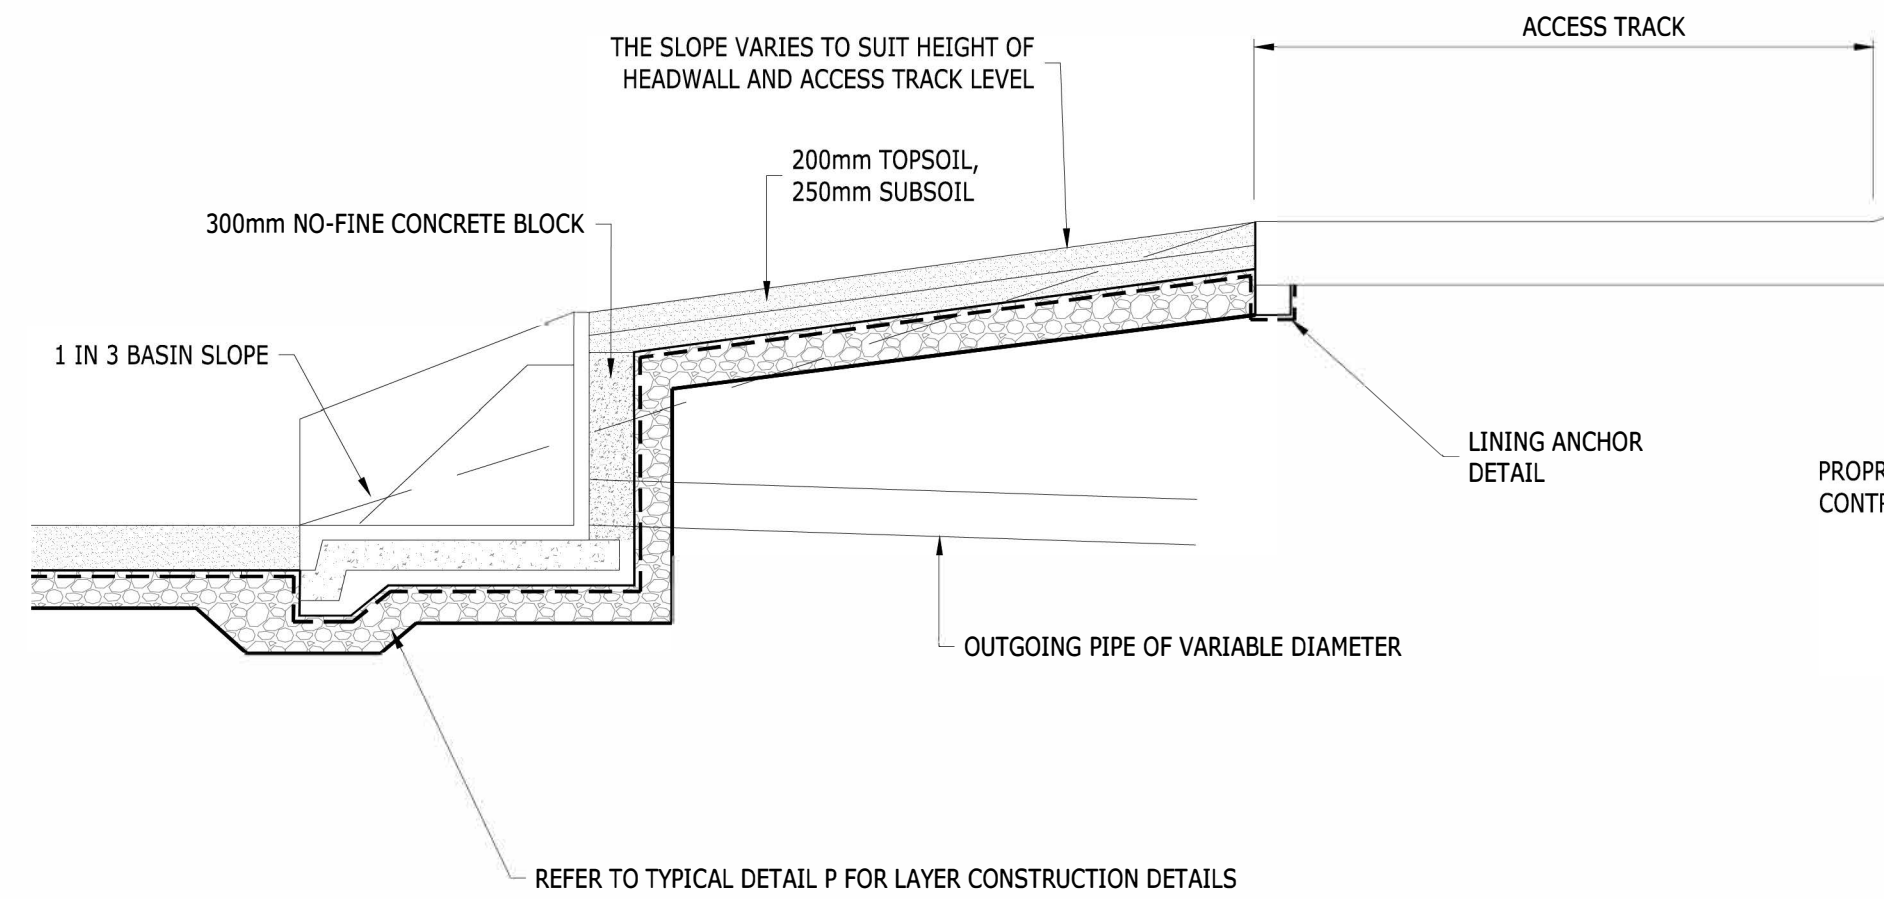
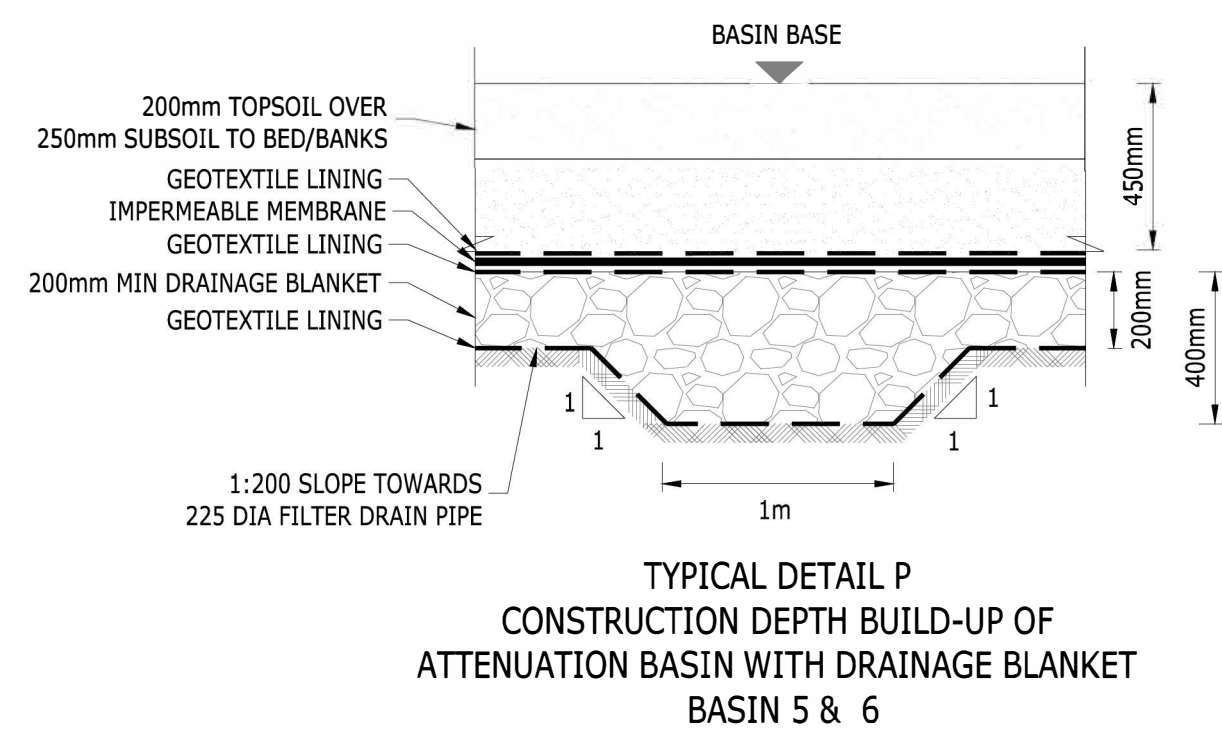


- Notes:**
- All dimensions are in millimetres unless otherwise stated.
 - Impermeable membrane to be EPDM Geomembrane or equivalent and laid in accordance with manufacturer's recommendations.
 - Please refer to 3.03.00 Environmental Statement Chapter 3: Description of Scheme for the Rochdale Envelope flexibility included within the design for the purposes of Environmental Impact Assessment.
 - This drawing is for planning purposes only, it is not a construction issue drawing.

- 50MM THICK HYDROSEEDED TOPSOIL WITH EROSION CONTROL MATTING OR TURF
- 200MM THICK CL 803 TYPE 1 BASE
- IMPERMEABLE MEMBRANE SEE NOTE 1
- SUB-GRADE PROOF ROLLED

DETAIL 'A'
GRASSED SURFACE WATER CHANNEL BUILD - UP
SCALE 1:10

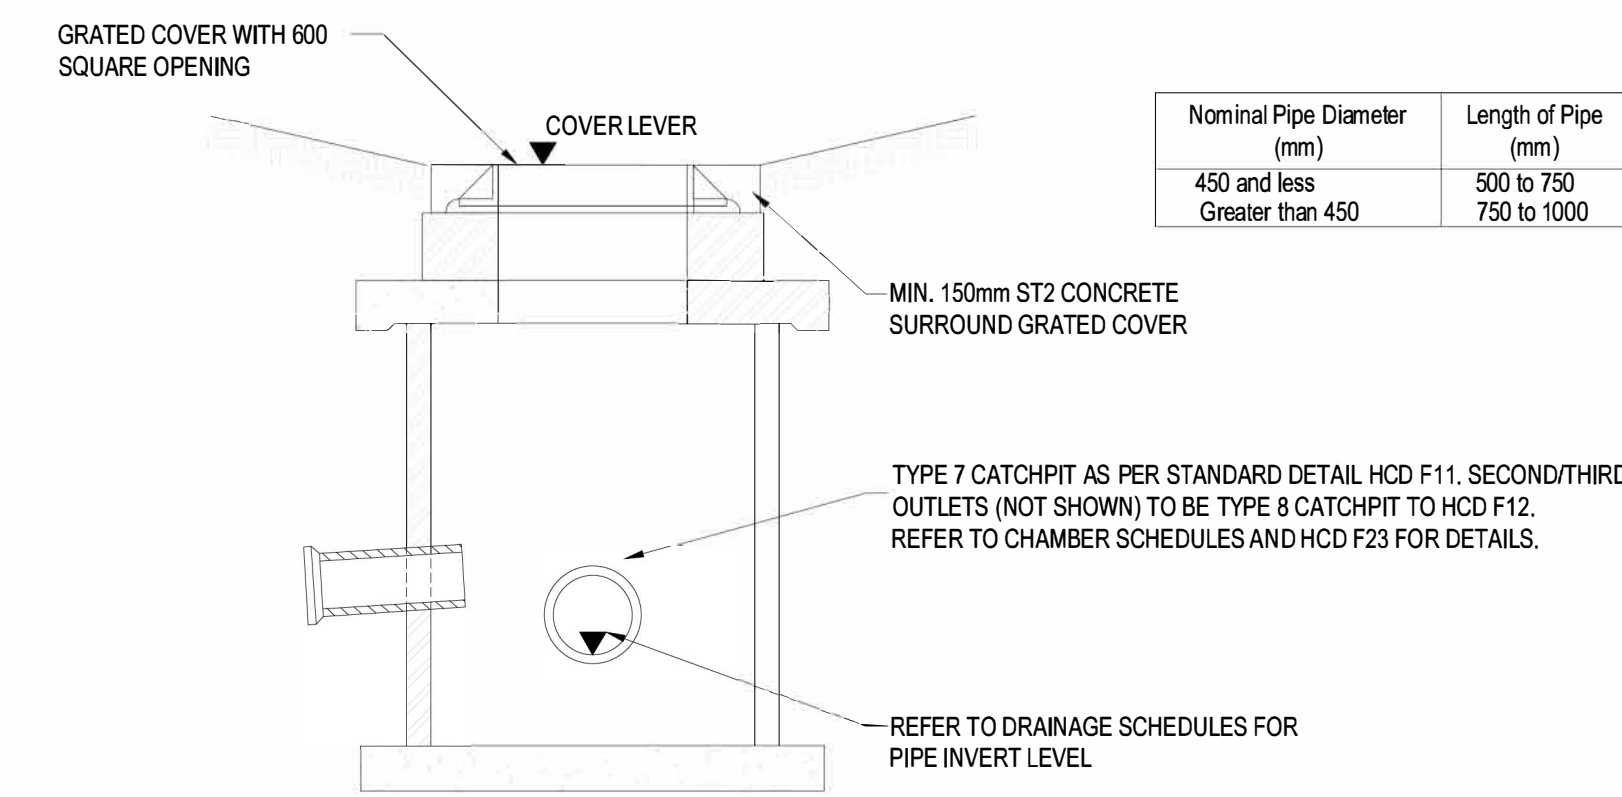

Mapping reproduced by permission of Ordnance Survey on behalf of HMSO.
© Crown copyright and database rights 2024 Ordnance Survey 100019340.

A1 - Authorised for Planning				
C01	LL	KJ	SS	08/02/24
REVISION	DRAWN	CHECKED	APPROVED	DATE

CLIENT

Norfolk County Council
Grahame Bygrave
Interim Executive Director of Community and Environmental services
Norfolk County Council
County Hall, Martineau Lane
Norwich NR1 2SG

PROJECT

DRAWING TITLE

NORWICH WESTERN LINK
DRAINAGE TYPICAL DETAILS
SHEET 4 OF 6

DRAWING STATUS

A1 - AUTHORISED FOR PLANNING

DRAWN	CHECKED	APPROVED	AUTHORISED
LL	KJ	SS	FQC

SCALE @ A1 SIZE	DATE	REVISION
AS SHOWN	08/02/24	C01

DRAWING NUMBER

PK1002-RAM-HDG-MLE-DE-DZ-0004