



GENERAL NOTES


- a. This drawing is confidential and copyright and owned by WSP (Real Estate & Infrastructure) Ltd. and is for use on this site only unless contractually stated otherwise.
- b. Dimensions are not to be scaled from this drawing. Discrepancies and / or ambiguities within this drawing, between it and information given elsewhere, must be reported immediately to the architect for clarification before proceeding.
- c. Graphical representations of equipment on this drawing have been co-ordinated, but are approximations only. Please refer to the Specifications and / or Details for actual sizes, or specific contractor construction information where only design intent is provided.
- d. This drawing is to be read in conjunction with all other relevant architectural drawings and specifications as well as the drawings and specifications of other design disciplines, including structural engineers and building services engineers.
- e. It is assumed that all works on this drawing will be carried out by a competent contractor, aware of their duties under CDM regulations 2015 and working to a construction phase plan developed by the Principle Contractor.

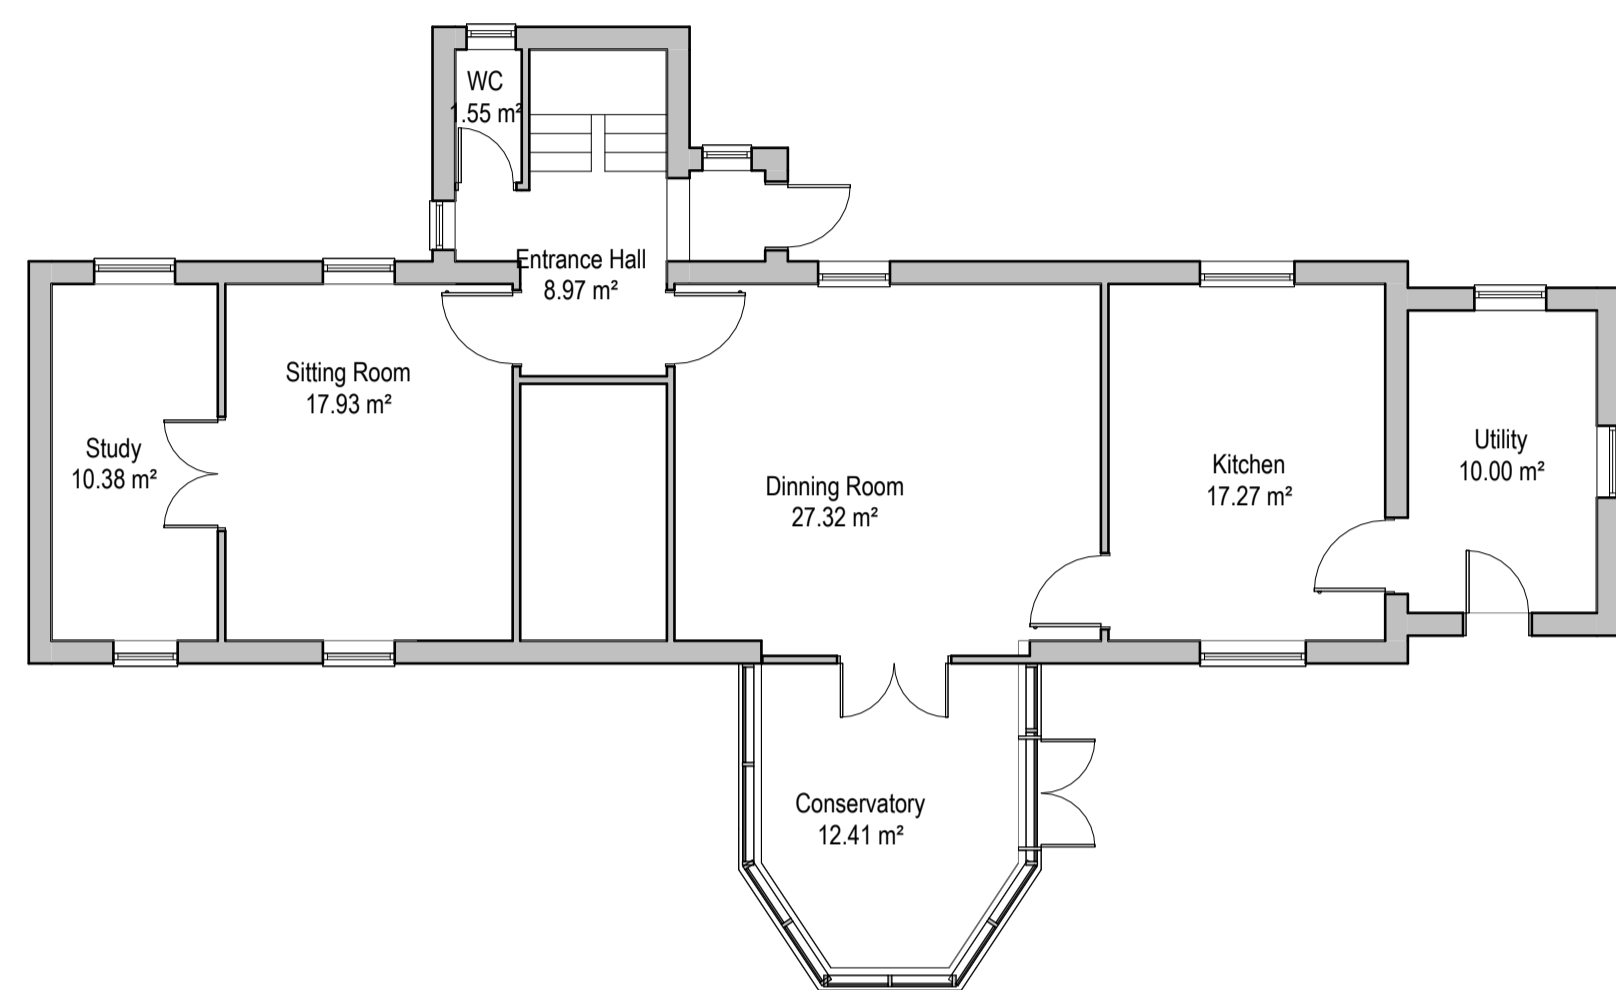

1 | 1 : 100 - Existing GF Plan

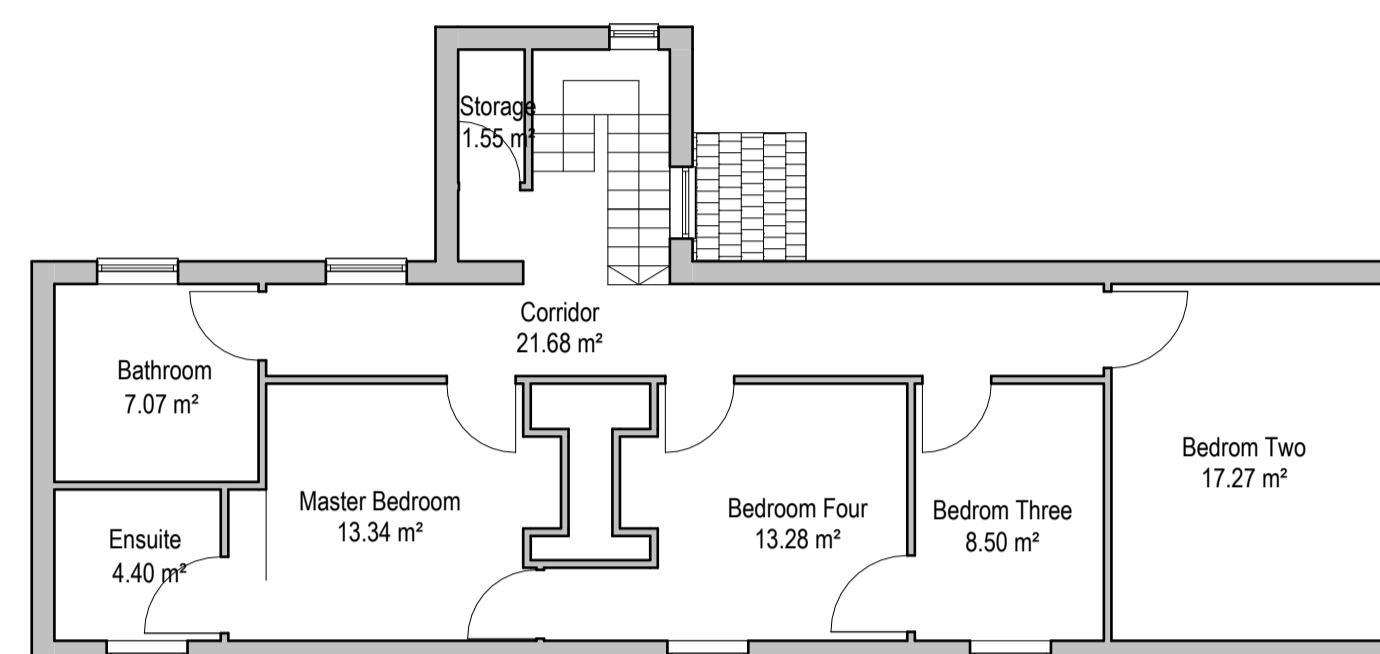

2 | 1 : 100 - Existing FF Plan

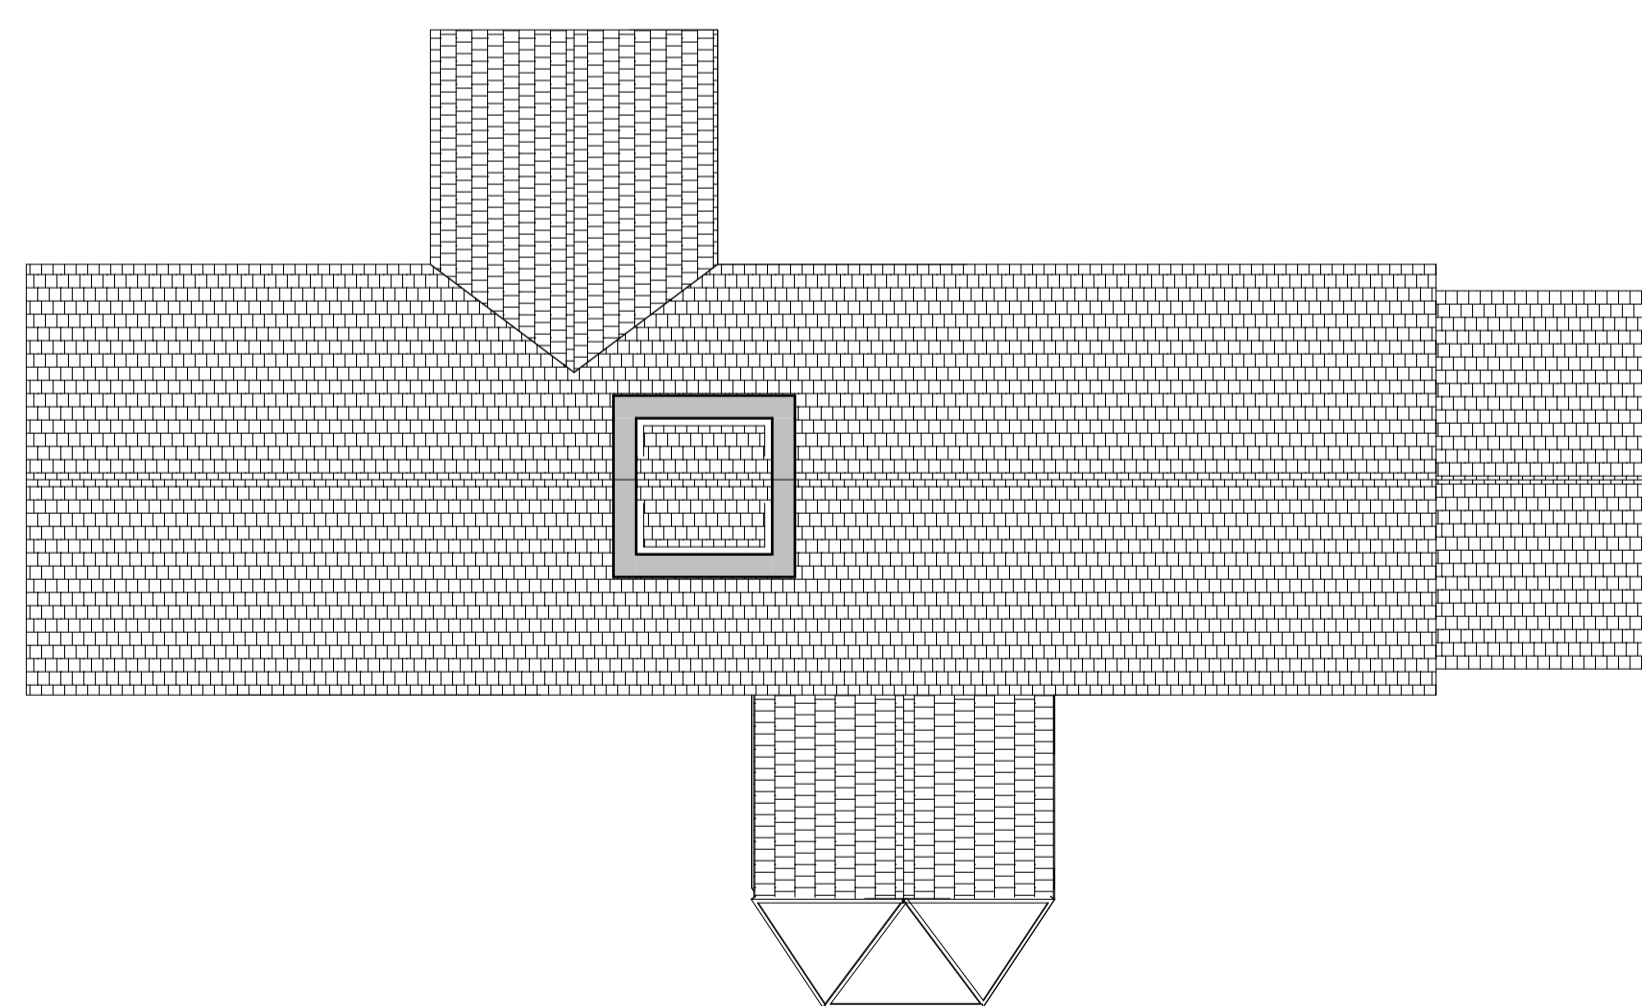

3 | 1 : 100 - Roof Plan

P01 Issued for Planning 22.05.24

Rev Description (CHK'd / App'd) Date


Status

Planning

Classification

Public

Client

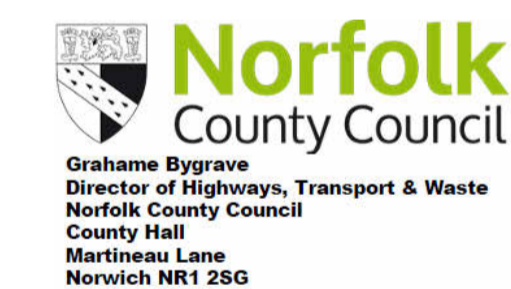

Project

Norwich Western Link Road

Drawing

Low Farm - Existing Floor Plans

Scale @ A1 Drawn Checked Approved

1 : 100 EC EC DS

Project No. Date

260275 22.05.24

Drawing Identifier

260275 -WSP-FER- 00 - DR - A - 050003 _P01



Quest House, Fortran Rd, St. Mellons, Cardiff, CF3 0EY
info@esa-ltd.com

WSP (Real Estate & Infrastructure) Limited, Reg No. 12475960

