




C/S AT CHAINAGE 50.000(H:250/V:250)

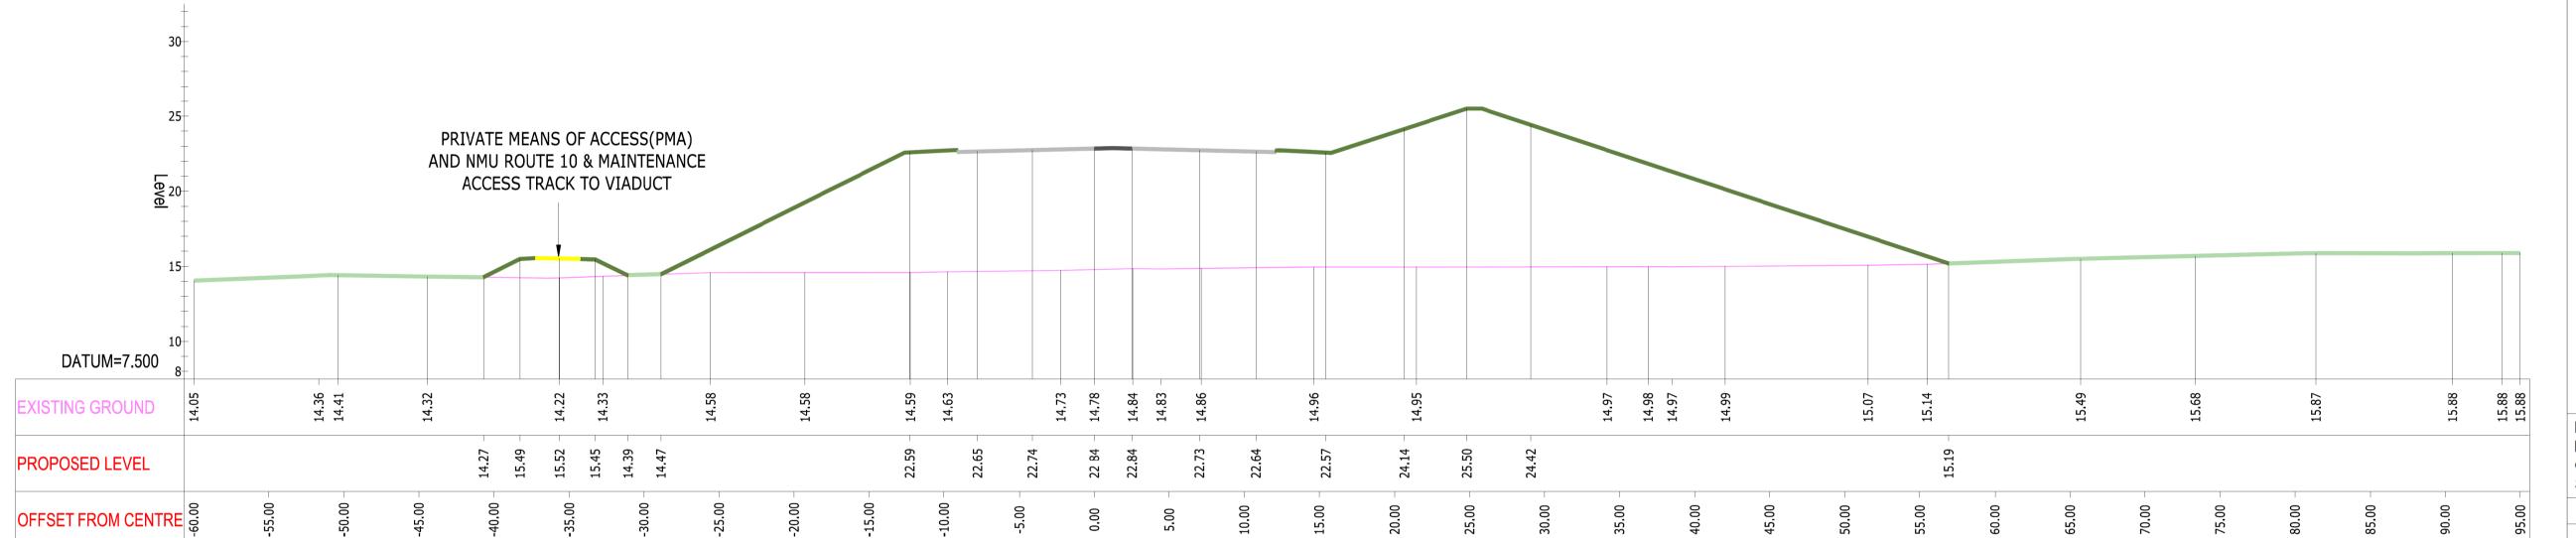

C/S AT CHAINAGE -50.000(H:250/V:250)

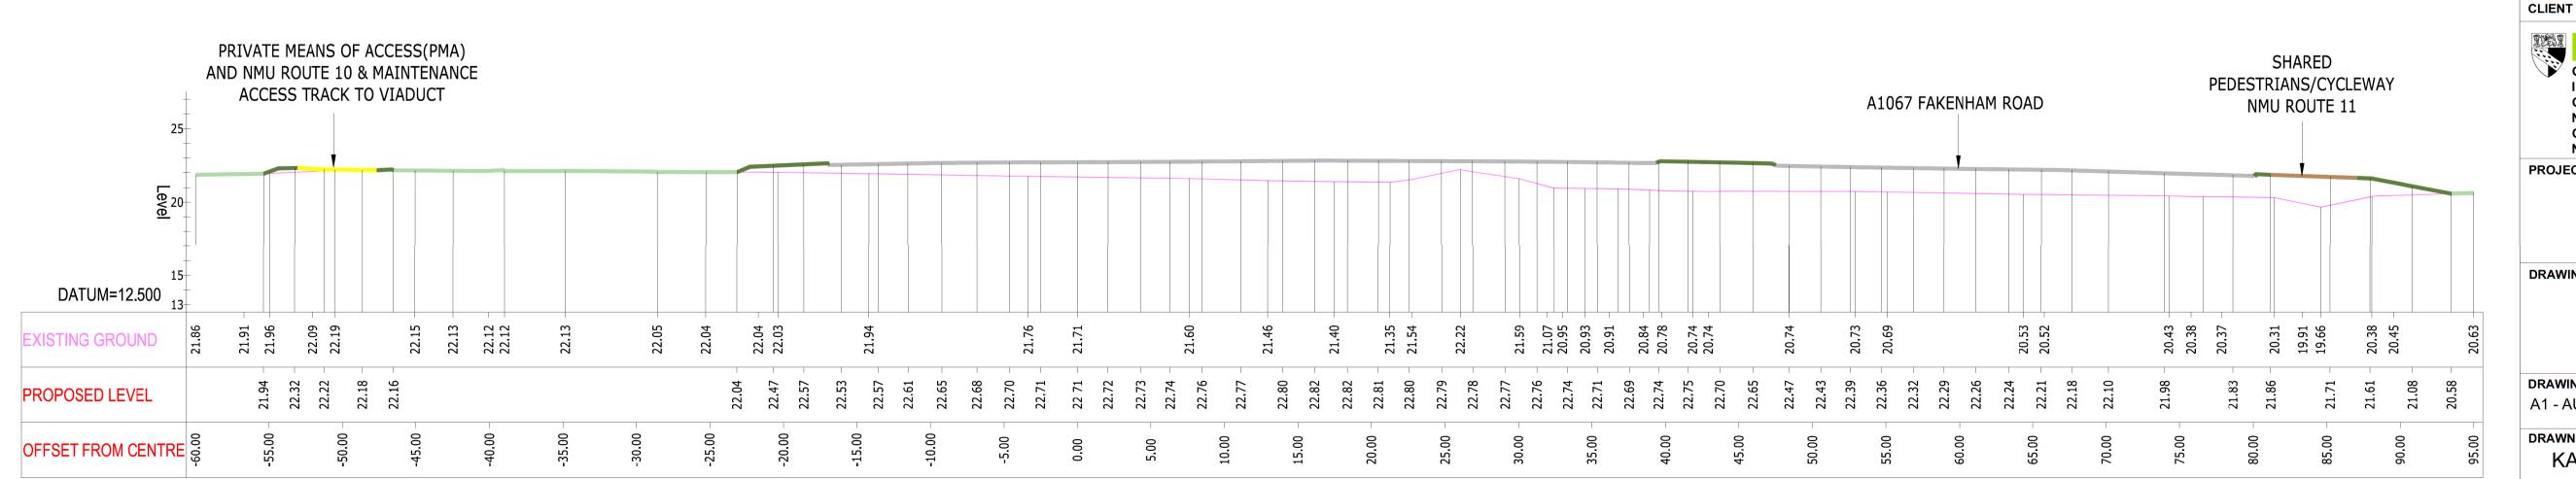

C/S AT CHAINAGE -150.000(H:250/V:250)

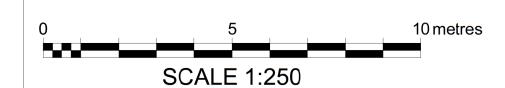

Notes: Do not scale from this drawing. 2. All dimensions are in metres unless otherwise stated. 3. This drawing is to be read with all other relevant drawings and reports. 4. For Location of Sections, refer to Chainage Markers on 2.04.00 Cross Section Drawings PK1002-RAM-HGN-MLE-DR-CH-0100 5. Please refer to 3.03.00 Environmental Statement Chapter 3: Description of Scheme for the Rochdale Envelope flexibility included within the design for the purposes of Environmental Impact Assessment. 6. This drawing is for planning application purposes only, it is not a construction issue drawing.

----- Carriageway

Central Reservation / Hardened Raised Verge Proposed

Proposed and Existing Landscaping and Planting

Verge and Earthworks with Landscaping

Proposed Private Means of Access (PMA)

Proposed Shared Pedestrians / Cycleway

Proposed Bridleways

Proposed Restricted Byway

Existing Ground Level

Retaining Wall

Proposed Footpath and PMA

Mapping reproduced by permission of Ordnance Survey on behalf of HMSO.

© Crown copyright and database rights 2024 Ordnance Survey 100019340.

A1 - Authorised for Planning 08/02/24 CHECKED APPROVED DATE DRAWN

Norfolk County Council
Grahame Bygrave Interim Executive Director of **Community and Environmental Services**

Norfolk County Council County Hall, Martineau Lane Norwich NR1 2SG PROJECT





AUTHORISED

DRAWING TITLE

NORWICH WESTERN LINK MAINLINE CROSS SECTION CHAINAGE -150 TO 50 SHEET 1 OF 24

DRAWING STATUS

A1 - AUTHORISED FOR PLANNING

CHECKED

SA SS FQC SCALE @ A1 SIZE DATE REVISION C01 1:250 08/02/24

APPROVED

DRAWING NUMBER

PK1002-RAM-HGN-MLE-DE-CH-0009