
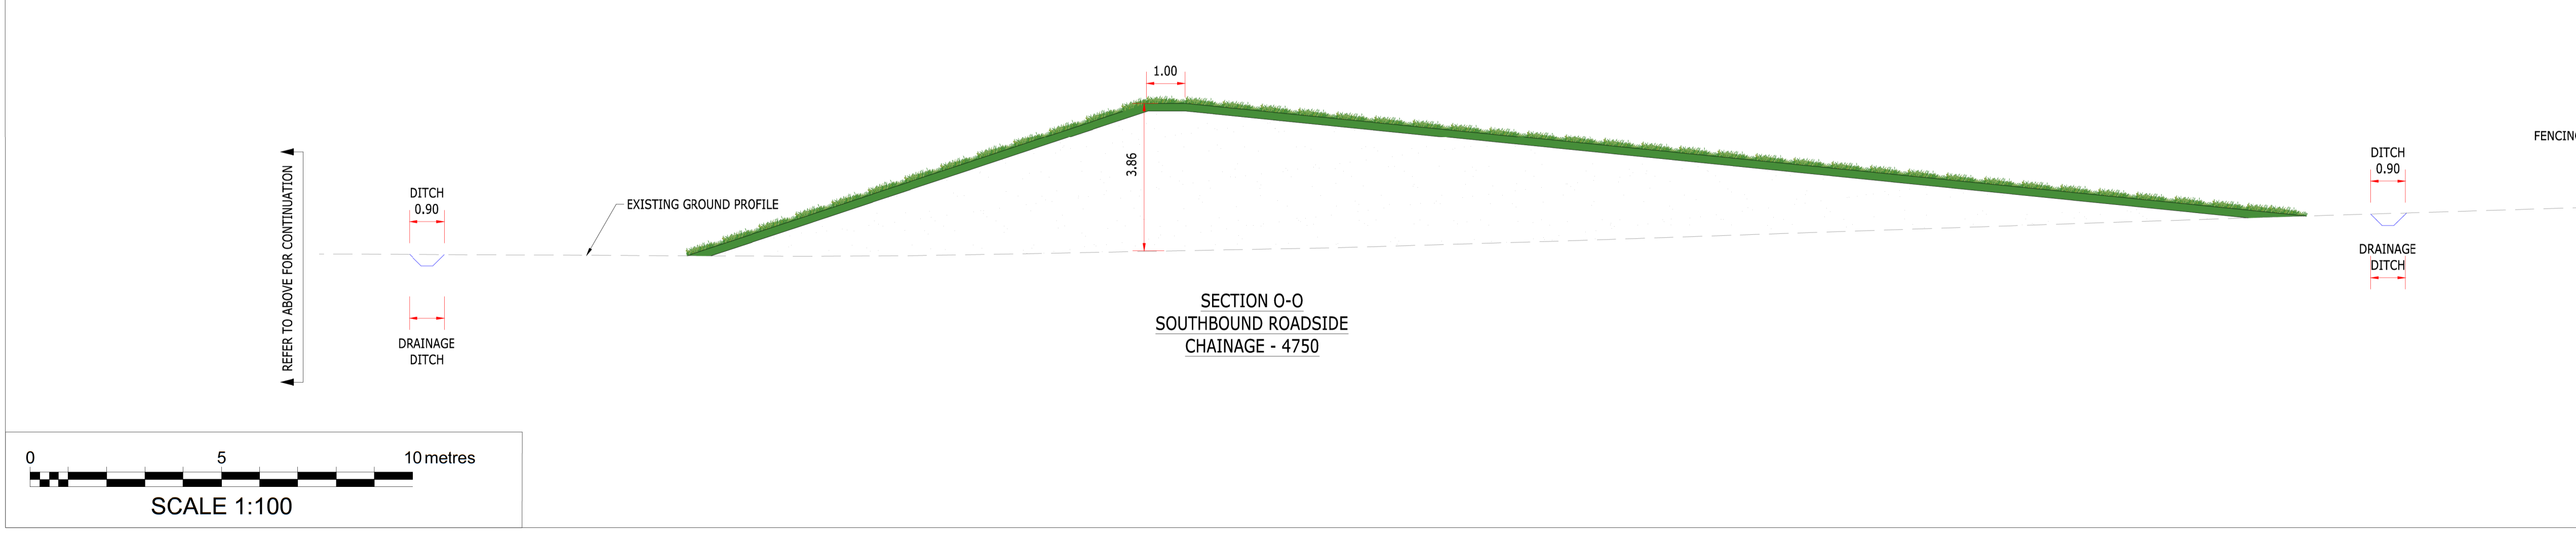
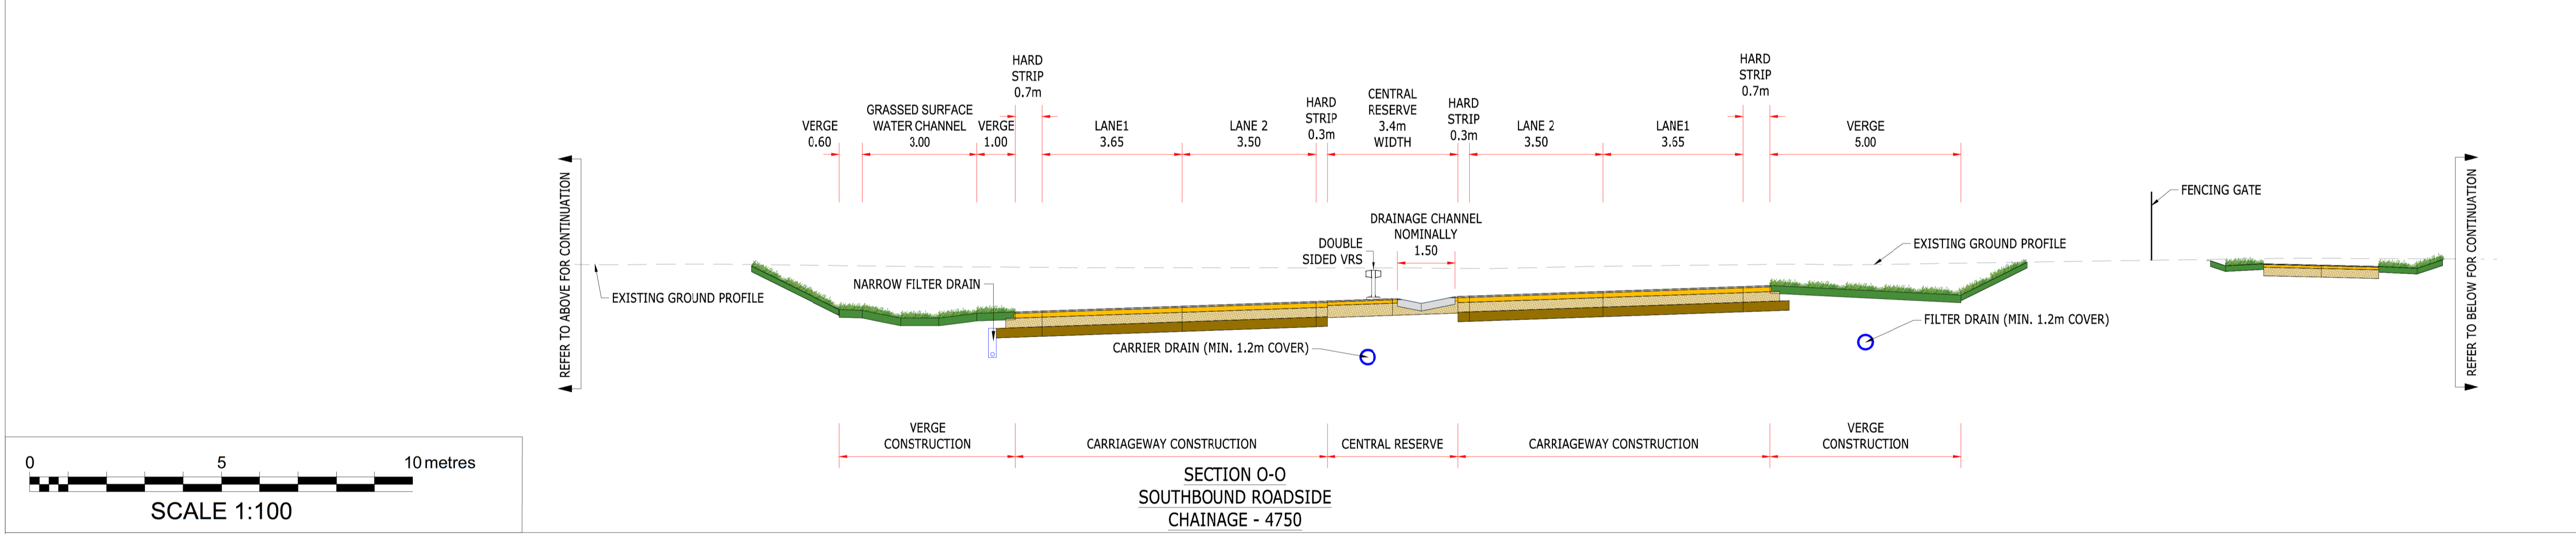


- GENERAL NOTES**
1. Do not scale from this Drawing.
  2. All Dimensions are in metres unless otherwise stated.
  3. This Drawing is to be read with all other Relevant Drawings and Reports.
  4. All Works to be in Accordance with the Specification for Highway Works.
  5. Safety Barriers Shown Indicatively only.
  6. For Location of Section Markers, Refer to 2.04.00 Cross Section Drawings PK1002-RAM-HGN-MLE-DR-CH-0104
  7. Please refer to 3.03.00 Environmental Statement Chapter 3: Description of Scheme for the Rochdale Envelope flexibility included within the design for the purposes of the Environmental Impact Assessment.
  8. This Drawing is for Planning Application Purposes only, it is not a Construction Issue Drawing.

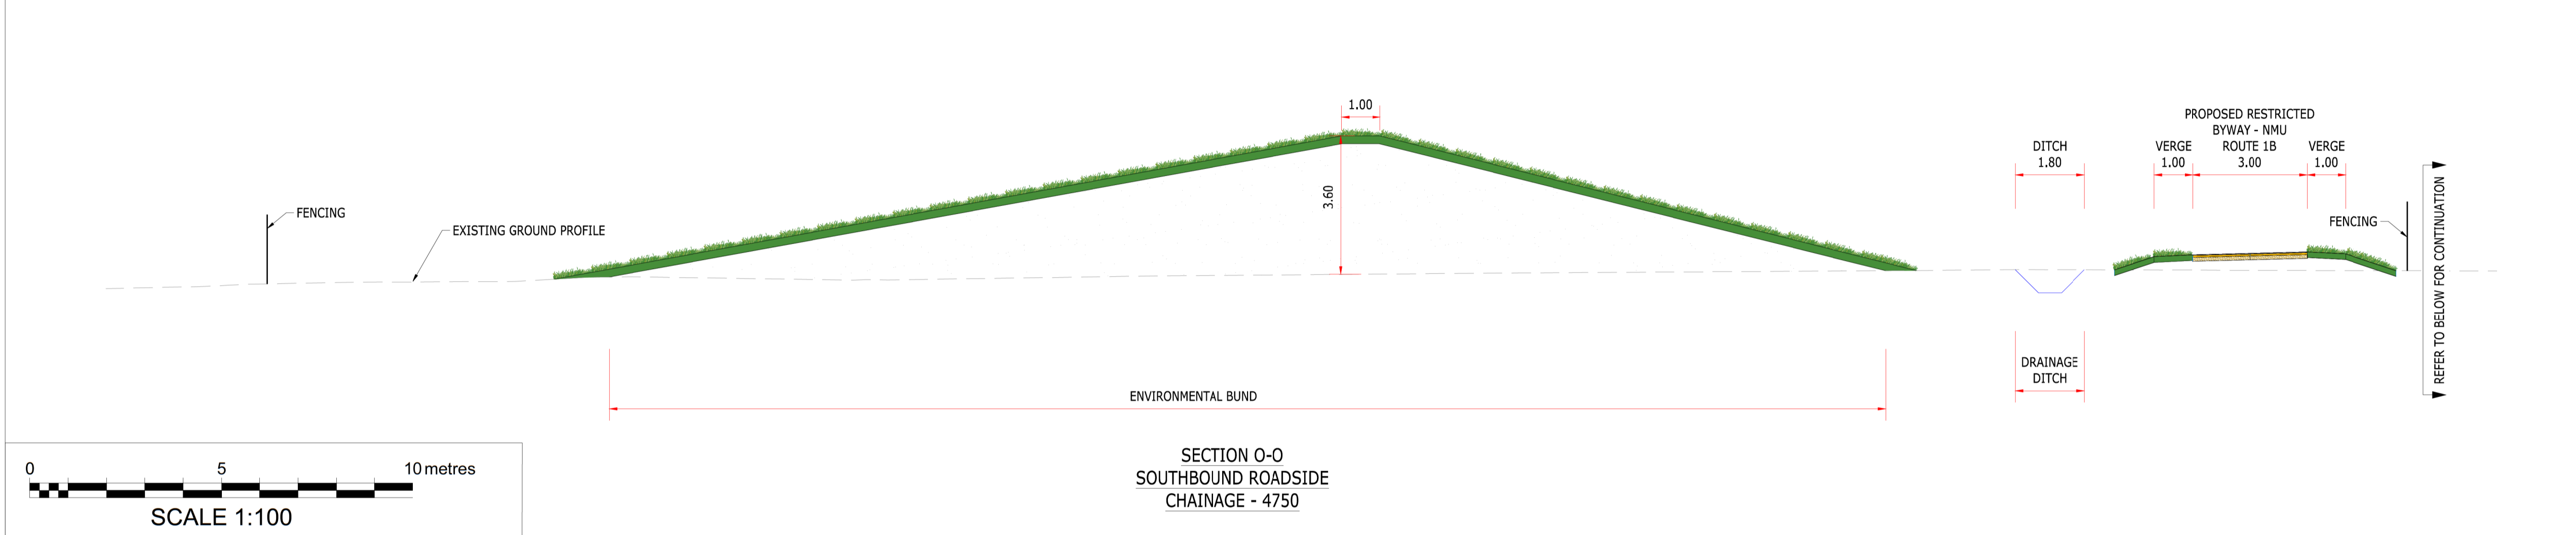

Mapping reproduced by permission of Ordnance Survey on behalf of HMSO.  
© Crown copyright and database rights 2024 Ordnance Survey 100019340.

A1 - Authorised for Planning

C01	KAK	SA	SS	08/02/24
REVISION	DRAWN	CHECKED	APPROVED	DATE

**CLIENT**

**Norfolk County Council**  
Grahame Bygrave  
Interim Executive Director of  
Community and Environmental Services  
Norfolk County Council  
County Hall, Martineau Lane  
Norwich NR1 2SG



**DRAWING TITLE**  
NORWICH WESTERN LINK  
TYPICAL CROSS SECTIONS  
SHEET 11 OF 11

**DRAWING STATUS**  
A1 - AUTHORISED FOR PLANNING

DRAWN KAK	CHECKED SA	APPROVED SS	AUTHORISED FQC
SCALE @ A1 SIZE AS SHOWN	DATE 08/02/24	REVISION C01	

**DRAWING NUMBER**  
PK1002-RAM-HGN-MLE-DE-CH-0103