


- Key:**
- Red Line Boundary
 - Extents of Earthworks (cut)
 - Extents of Earthworks (fill)
 - Existing Ground Profile
 - Proposed Profile
 - Existing Watercourse

- Notes:**
1. Do not scale from this drawing.
 2. All dimensions are in metres unless otherwise stated.
 3. All spot elevations and contour levels indicated are in metres above Ordnance Datum (mAOD) unless otherwise indicated.
 4. This drawing is to be read with all other relevant drawings and reports.
 5. All works to be in accordance with the Specification for Highway Works.
 6. Please refer to 3.03.00 Environmental Statement Chapter 3: Description of Scheme for the Rochdale Envelope flexibility included within the design for the purposes of Environmental Impact Assessment.
 7. This drawing is for planning application purposes only, it is not a construction issue drawing.

M-RINGLAND LANE-CL-01-NWL - LONGSECTION
 SCALE: H 1:1000, V 1:200.
 DATUM: 20.000

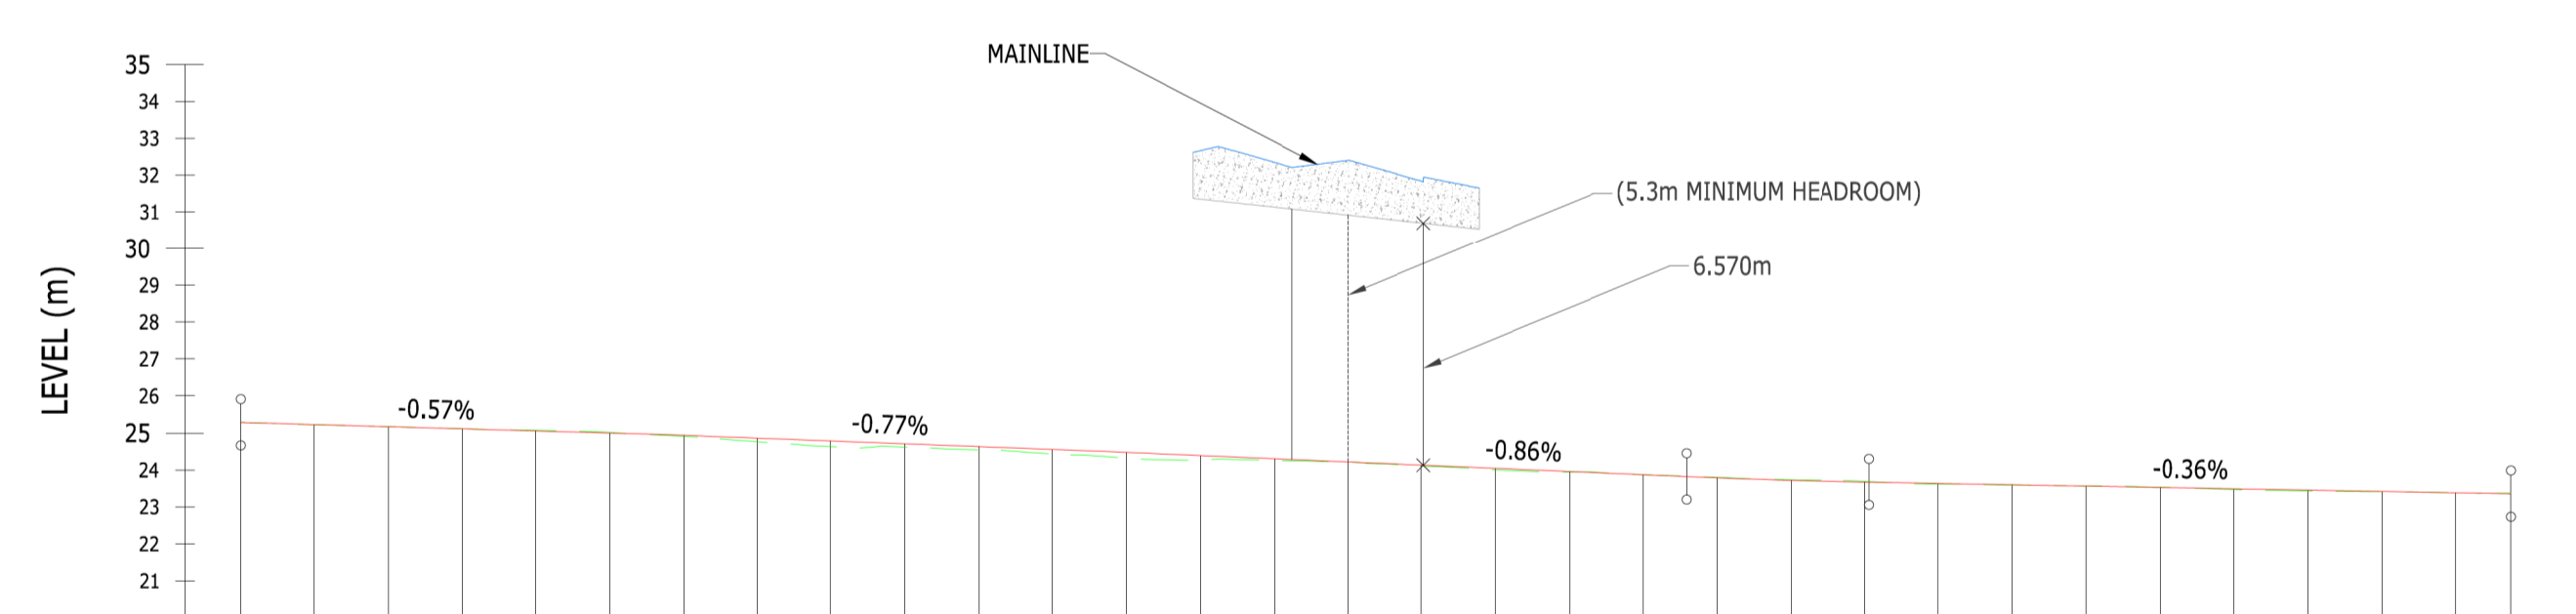

CHAINAGE	00.000	10.000	20.000	30.000	40.000	50.000	60.000	70.000	80.000	90.000	100.000	110.000	120.000	130.000	140.000	150.000	160.000	170.000	180.000	190.000	200.000	210.000	220.000	230.000	240.000	250.000	260.000	270.000	280.000	290.000	300.000	307.552
EXISTING LEVELS	25.293	25.223	25.168	25.111	25.068	25.014	24.910	24.762	24.627	24.614	24.538	24.425	24.319	24.274	24.258	24.213	24.111	24.005	23.945	23.868	23.798	23.733	23.689	23.617	23.588	23.563	23.530	23.469	23.434	23.410	23.376	23.366
PROPOSED LEVELS	25.282	25.225	25.168	25.112	25.055	24.998	24.937	24.861	24.784	24.707	24.630	24.553	24.472	24.386	24.301	24.215	24.129	24.043	23.957	23.871	23.787	23.720	23.672	23.636	23.599	23.563	23.527	23.490	23.454	23.418	23.381	
LEVEL DIFFERENCE	-0.012	0.002	0.001	0.000	-0.013	-0.016	0.026	0.099	0.157	0.093	0.092	0.128	0.153	0.112	0.043	0.002	0.018	0.038	0.012	0.004	-0.011	-0.014	-0.017	0.018	0.011	-0.005	-0.004	0.022	0.021	0.008	0.005	
HORIZONTAL GEOMETRY	L = 17.21		R = 520.00 L = 31.22		L = 24.43		L = 42.000		R = 360.00 L = 48.89		L = 42.000		R = 622.87 L = 101.79																			
VERTICAL GEOMETRY	G = -0.567% L = 52.877		R = 5000.000 K = 50.030 L = 10.070		G = -0.768% L = 49.933		R = 5000.000 K = 50.000 L = 4.522		G = -0.858% L = 78.433		R = 5000.000 K = 50.000 L = 24.754		G = -0.363% L = 86.963																			
SUPER ELEVATION	LL = -2.5% CH = 72.887 RL = -2.5%						LL = 2.5% CH = 114.887 RL = -2.5%						LL = 2.5% CH = 163.752 RL = -2.5%						LL = -2.5% CH = 205.752 RL = -2.5%													

Mapping reproduced by permission of Ordnance Survey on behalf of HMSO.
 © Crown copyright and database rights 2024 Ordnance Survey 100019340.

A1 - Authorised for Planning				
C01	KAK	SA	SS	08/02/24
REVISION	DRAWN	CHECKED	APPROVED	DATE

CLIENT

Norfolk County Council
 Grahame Bygrave
 Interim Executive Director of
 Community and Environmental services
 Norfolk County Council
 County Hall, Martineau Lane
 Norwich NR1 2SG

PROJECT

DRAWING TITLE
 NORWICH WESTERN LINK
 LONG SECTION RINGLAND LANE
 SHEET 1 OF 1

DRAWING STATUS
 A1 - AUTHORISED FOR PLANNING

DRAWN KAK	CHECKED SA	APPROVED SS	AUTHORISED FQC
SCALE @ A1 SIZE 1:1000		DATE 08/02/24	REVISION C01

DRAWING NUMBER
 PK1002-RAM-HGN-MLE-DR-CH-2620