


- Key:**
- Red Line Boundary
  - Extents of Earthworks (cut)
  - Extents of Earthworks (fill)
  - Existing Ground Profile
  - Proposed Profile
  - Existing Watercourse

- Notes:**
1. Do not scale from this drawing.
  2. All dimensions are in metres unless otherwise stated.
  3. All spot elevations and contour levels indicated are in metres above Ordnance Datum (mAOD) unless otherwise indicated.
  4. This drawing is to be read with all other relevant drawings and reports.
  5. All works to be in accordance with the Specification for Highway Works.
  6. Please refer to 3.03.00 Environmental Statement Chapter 3: Description of Scheme for the Rochdale Envelope flexibility included within the design for the purposes of Environmental Impact Assessment.
  7. This drawing is for planning application purposes only, it is not a construction issue drawing.

M-NWL-MAINLINE - LONGSECTION  
SCALE: H 1:1000, V 1:200.  
DATUM: 48.000

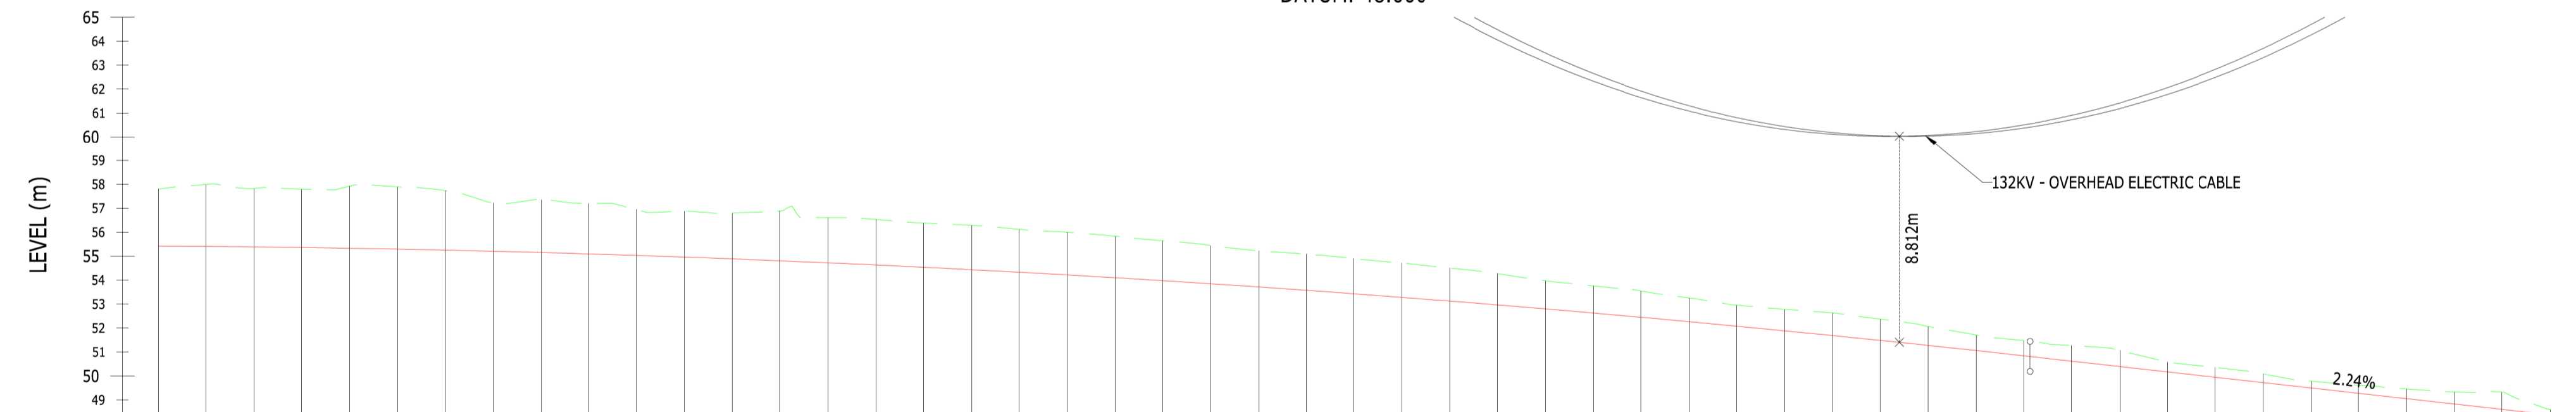

CHAINAGE	EXISTING LEVELS	PROPOSED LEVELS	LEVEL DIFFERENCE
3500.000	57.803	55.421	-2.383
3490.000	57.894	55.406	-2.588
3480.000	57.828	55.386	-2.442
3470.000	57.795	55.360	-2.435
3460.000	57.922	55.329	-2.593
3450.000	57.888	55.293	-2.596
3440.000	57.742	55.251	-2.491
3430.000	57.222	55.204	-2.018
3420.000	57.356	55.151	-2.205
3410.000	57.205	55.093	-2.112
3400.000	56.941	55.030	-1.911
3390.000	56.874	54.961	-1.913
3380.000	56.795	54.886	-1.908
3370.000	56.887	54.807	-2.080
3360.000	56.613	54.722	-1.891
3350.000	56.533	54.631	-1.901
3340.000	56.379	54.535	-1.844
3330.000	56.283	54.434	-1.849
3320.000	56.118	54.327	-1.791
3310.000	55.997	54.215	-1.782
3300.000	55.829	54.098	-1.731
3290.000	55.646	53.975	-1.671
3280.000	55.446	53.847	-1.600
3270.000	55.210	53.713	-1.498
3260.000	55.084	53.574	-1.510
3250.000	54.897	53.429	-1.468
3240.000	54.710	53.279	-1.431
3230.000	54.506	53.124	-1.382
3220.000	54.273	52.963	-1.309
3210.000	53.973	52.797	-1.175
3200.000	53.759	52.626	-1.133
3190.000	53.545	52.449	-1.096
3180.000	53.258	52.266	-0.992
3170.000	52.957	52.079	-0.878
3160.000	52.783	51.885	-0.897
3150.000	52.635	51.687	-0.948
3140.000	52.372	51.483	-0.889
3130.000	52.067	51.273	-0.794
3120.000	51.709	51.059	-0.651
3110.000	51.483	50.838	-0.645
3100.000	51.269	50.615	-0.654
3090.000	51.062	50.391	-0.671
3080.000	50.586	50.168	-0.419
3070.000	50.354	49.944	-0.410
3060.000	50.081	49.721	-0.360
3050.000	49.782	49.497	-0.285
3040.000	49.614	49.273	-0.341
3030.000	49.458	49.050	-0.408
3020.000	49.331	48.826	-0.504
3010.000	49.329	48.603	-0.726
3000.000	48.593	48.379	-0.214

Mapping reproduced by permission of Ordnance Survey on behalf of HMSO.  
© Crown copyright and database rights 2024 Ordnance Survey 100019340.

A1 - Authorised for Planning				
C01	KAK	SA	SS	08/02/24
REVISION	DRAWN	CHECKED	APPROVED	DATE

**CLIENT**

Grahame Bygrave  
Interim Executive Director of  
Community and Environmental services  
Norfolk County Council  
County Hall, Martineau Lane  
Norwich NR1 2SG

**PROJECT**

**DRAWING TITLE**  
NORWICH WESTERN LINK  
LONG SECTION  
SHEET 11 OF 16

**DRAWING STATUS**  
A1 - AUTHORISED FOR PLANNING

DRAWN	CHECKED	APPROVED	AUTHORISED
KAK	SA	SS	FQC
SCALE @ A1 SIZE	DATE	REVISION	
1:1000	08/02/24	C01	

**DRAWING NUMBER**  
PK1002-RAM-HGN-MLE-DR-CH-2612