



- Key:-**
- Red Line Boundary
  - Extents of Earthworks (cut)
  - Extents of Earthworks (fill)
  - Existing Ground Profile
  - Proposed Profile
  - Existing Watercourse

- Notes:**
1. Do not scale from this drawing.
  2. All dimensions are in metres unless otherwise stated.
  3. All spot elevations and contour levels indicated are in metres above Ordnance Datum (mAOD) unless otherwise indicated.
  4. This drawing is to be read with all other relevant drawings and reports.
  5. All works to be in accordance with the Specification for Highway Works.
  6. Please refer to 3.03.00 Environmental Statement Chapter 3: Description of Scheme for the Rochdale Envelope flexibility included within the design for the purposes of Environmental Impact Assessment
  7. This drawing is for planning application purposes only, it is not a construction issue drawing.

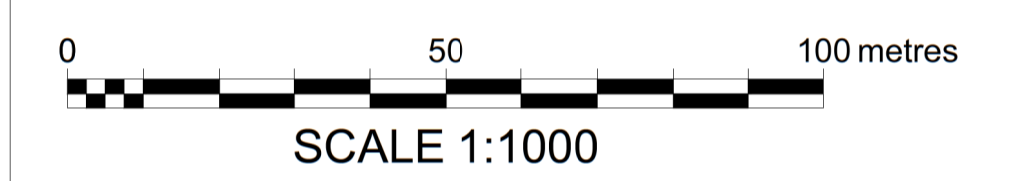

**M-NWL-N-0002 - LONGSECTION**  
SCALE: H 1:1000, V 1:200.  
DATUM: 17.000

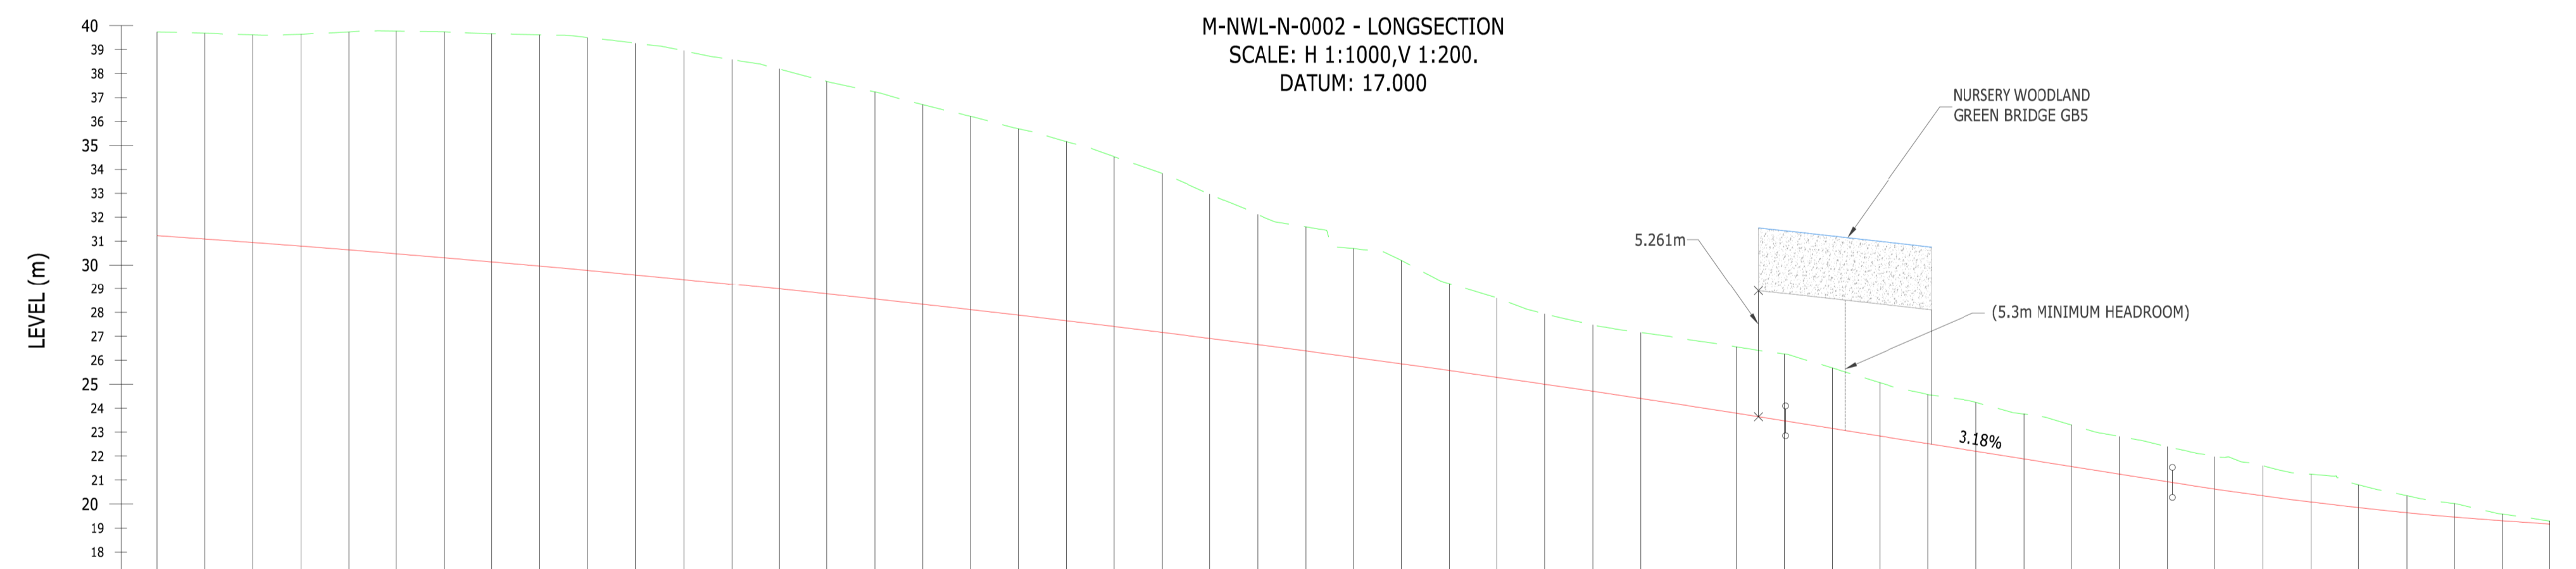

CHAINAGE	EXISTING LEVELS	PROPOSED LEVELS	LEVEL DIFFERENCE	HORIZONTAL GEOMETRY	VERTICAL GEOMETRY	SUPER ELEVATION
1320.000	39.740	31.230	-8.510			
1310.000	39.684	31.089	-8.595			
1300.000	39.617	30.943	-8.673			
1290.000	39.644	30.792	-8.853			
1280.000	39.740	30.635	-9.105			
1270.000	39.773	30.473	-9.300			
1260.000	39.741	30.306	-9.435			
1250.000	39.662	30.134	-9.529			
1240.000	39.615	29.956	-9.659			
1230.000	39.503	29.773	-9.730			
1220.000	39.268	29.585	-9.683			
1210.000	38.952	29.391	-9.561			
1200.000	38.582	29.192	-9.390			
1190.000	38.186	28.988	-9.198			
1180.000	37.672	28.778	-8.893			
1170.000	37.234	28.564	-8.671			
1160.000	36.699	28.344	-8.356			
1150.000	36.217	28.118	-8.098			
1140.000	35.695	27.888	-7.808			
1130.000	35.156	27.652	-7.505			
1120.000	34.528	27.410	-7.117			
1110.000	33.828	27.164	-6.664			
1100.000	32.962	26.912	-6.050			
1090.000	32.107	26.655	-5.452			
1080.000	31.597	26.393	-5.204			
1070.000	30.691	26.125	-4.566			
1060.000	30.191	25.852	-4.339			
1050.000	29.210	25.574	-3.637			
1040.000	28.598	25.290	-3.308			
1030.000	27.934	25.001	-2.933			
1020.000	27.480	24.707	-2.773			
1010.000	27.155	24.408	-2.748			
1000.000	26.864	24.103	-2.761			
990.000	26.562	23.793	-2.769			
980.000	26.265	23.478	-2.787			
970.000	25.680	23.160	-2.521			
960.000	25.067	22.842	-2.225			
950.000	24.570	22.523	-2.047			
940.000	24.244	22.205	-2.039			
930.000	23.759	21.887	-1.872			
920.000	23.303	21.569	-1.734			
910.000	22.824	21.251	-1.572			
900.000	22.388	20.933	-1.455			
890.000	21.965	20.625	-1.339			
880.000	21.598	20.342	-1.255			
870.000	21.243	20.084	-1.159			
860.000	20.805	19.851	-0.954			
850.000	20.335	19.643	-0.712			
840.000	20.019	19.460	-0.559			
830.000	19.580	19.302	-0.279			
820.000	19.295	19.169	-0.126			

Mapping reproduced by permission of Ordnance Survey on behalf of HMSO.  
© Crown copyright and database rights 2024 Ordnance Survey 100019340.

A1 - Authorised for Planning				
C01	KAK	SA	SS	08/02/24
REVISION	DRAWN	CHECKED	APPROVED	DATE

**CLIENT**

Grahame Bygrave  
Interim Executive Director of  
Community and Environmental services  
Norfolk County Council  
County Hall, Martineau Lane  
Norwich NR1 2SG

**PROJECT**

**DRAWING TITLE**  
NORWICH WESTERN LINK  
LONG SECTION  
SHEET 3 OF 16

**DRAWING STATUS**  
A1 - AUTHORISED FOR PLANNING

DRAWN	CHECKED	APPROVED	AUTHORISED
KAK	SA	SS	FQC

SCALE @ A1 SIZE	DATE	REVISION
1:1000	08/02/24	C01

**DRAWING NUMBER**  
PK1002-RAM-HGN-MLE-DR-CH-2604