



- Key:-**
- Red Line Boundary
  - Extents of Earthworks (cut)
  - Extents of Earthworks (fill)
  - Existing Ground Profile
  - Proposed Profile
  - Existing Watercourse

- Notes:**
1. Do not scale from this drawing.
  2. All dimensions are in metres unless otherwise stated.
  3. All spot elevations and contour levels indicated are in metres above Ordnance Datum (mAOD) unless otherwise indicated.
  4. This drawing is to be read with all other relevant drawings and reports.
  5. All works to be in accordance with the Specification for Highway Works.
  6. Please refer to 3.03.00 Environmental Statement Chapter 3: Description of Scheme for the Rochdale Envelope flexibility included within the design for the purposes of Environmental Impact Assessment
  7. This drawing is for planning application purposes only, it is not a construction issue drawing.

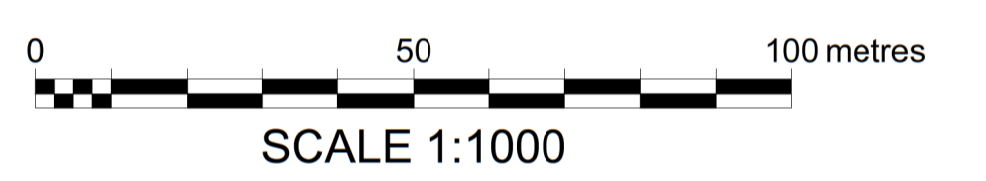

**M-NWL-N-0002 - LONGSECTION**  
 SCALE: H 1:1000, V 1:200.  
 DATUM: 20.000

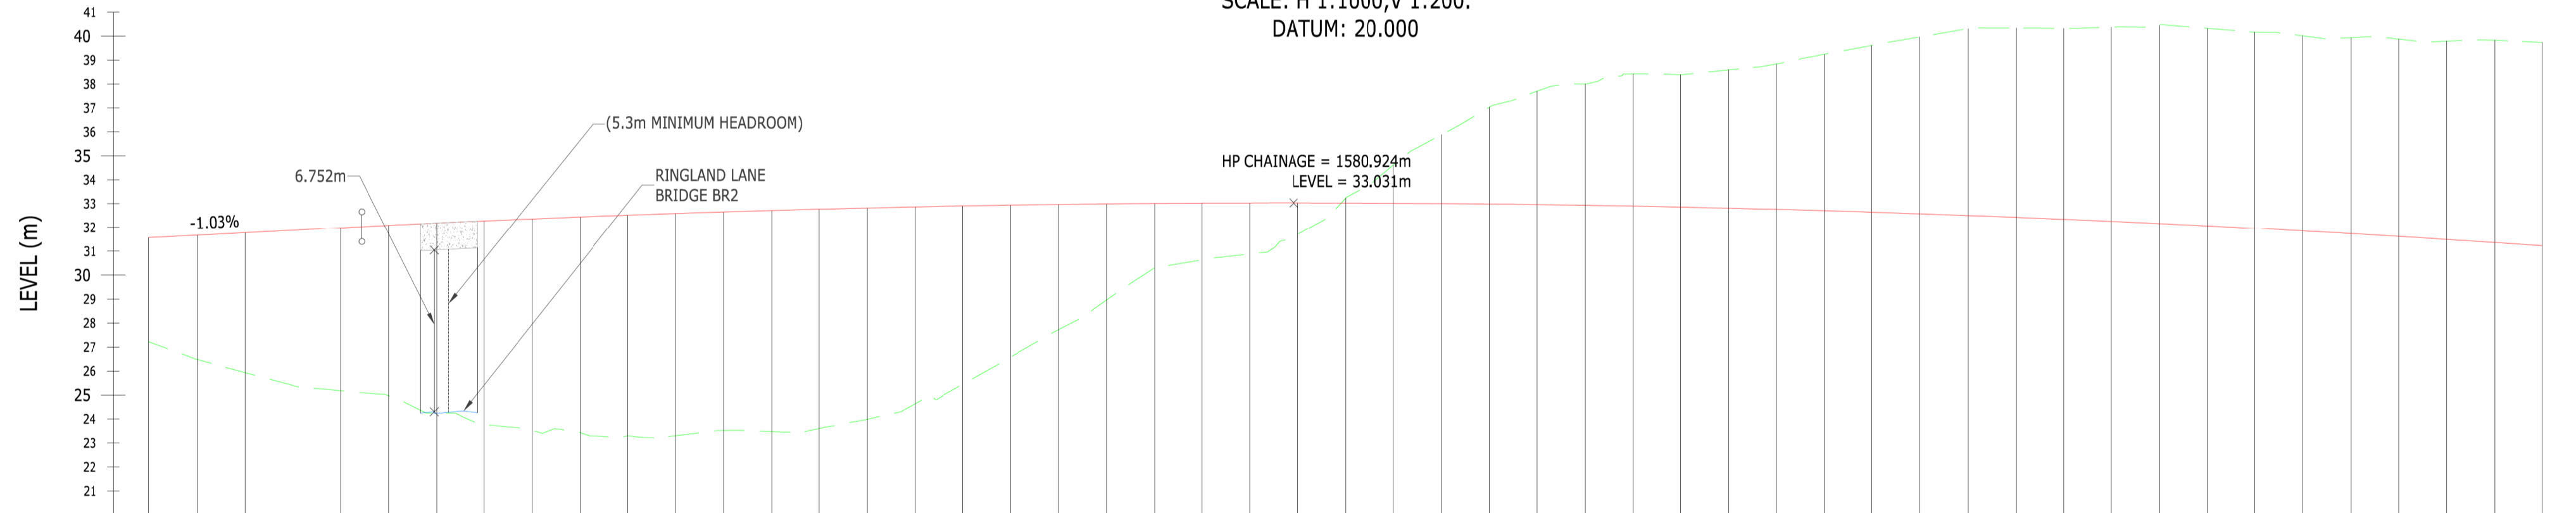

CHAINAGE	EXISTING LEVELS	PROPOSED LEVELS	LEVEL DIFFERENCE
1820.000	27.218	31.571	4.352
1810.000	26.482	31.674	5.192
1800.000	25.937	31.777	5.840
1790.000	25.399	31.880	6.481
1780.000	25.176	31.983	6.807
1770.000	24.966	32.085	7.119
1760.000	24.743	32.182	7.939
1750.000	23.763	32.275	8.512
1740.000	23.524	32.361	8.837
1730.000	23.425	32.443	9.018
1720.000	23.300	32.519	9.219
1710.000	23.289	32.590	9.291
1700.000	23.516	32.656	9.140
1690.000	23.476	32.716	9.241
1680.000	23.598	32.771	9.173
1670.000	23.981	32.821	8.840
1660.000	24.638	32.865	8.227
1650.000	25.448	32.905	7.457
1640.000	26.584	32.938	6.355
1630.000	27.717	32.967	5.250
1620.000	28.556	32.990	4.035
1610.000	30.286	33.008	2.723
1600.000	30.633	33.021	2.388
1590.000	30.885	33.029	2.143
1580.000	31.710	33.031	1.321
1570.000	33.240	33.028	-0.213
1560.000	34.616	33.019	-1.597
1550.000	35.680	33.006	-2.675
1540.000	37.037	32.987	-4.050
1530.000	37.694	32.962	-4.731
1520.000	38.001	32.933	-5.068
1510.000	38.426	32.898	-5.529
1500.000	38.386	32.858	-5.528
1490.000	38.589	32.812	-5.777
1480.000	38.838	32.761	-6.077
1470.000	39.240	32.705	-6.535
1460.000	39.614	32.644	-6.970
1450.000	39.969	32.577	-7.392
1440.000	40.307	32.505	-7.802
1430.000	40.331	32.428	-7.902
1420.000	40.326	32.346	-7.980
1410.000	40.373	32.258	-8.115
1400.000	40.440	32.165	-8.275
1390.000	40.323	32.066	-8.256
1380.000	40.162	31.963	-8.200
1370.000	40.008	31.854	-8.154
1360.000	39.839	31.740	-8.109
1350.000	39.673	31.620	-8.053
1340.000	39.790	31.495	-8.295
1330.000	39.821	31.365	-8.456
1320.000	39.740	31.230	-8.510

Mapping reproduced by permission of Ordnance Survey on behalf of HMSO.  
 © Crown copyright and database rights 2024 Ordnance Survey 100019340.

A1 - Authorised for Planning				
C01	KAK	SA	SS	08/02/24
REVISION	DRAWN	CHECKED	APPROVED	DATE

**CLIENT**

Grahame Bygrave  
 Interim Executive Director of  
 Community and Environmental services  
 Norfolk County Council  
 County Hall, Martineau Lane  
 Norwich NR1 2SG

**PROJECT**

**DRAWING TITLE**  
 NORWICH WESTERN LINK  
 LONG SECTION  
 SHEET 4 OF 16

**DRAWING STATUS**  
 A1 - AUTHORISED FOR PLANNING

DRAWN	CHECKED	APPROVED	AUTHORISED
KAK	SA	SS	FQC

SCALE @ A1 SIZE	DATE	REVISION
1:1000	08/02/24	C01

**DRAWING NUMBER**  
 PK1002-RAM-HGN-MLE-DR-CH-2605