




PLAN
1:200

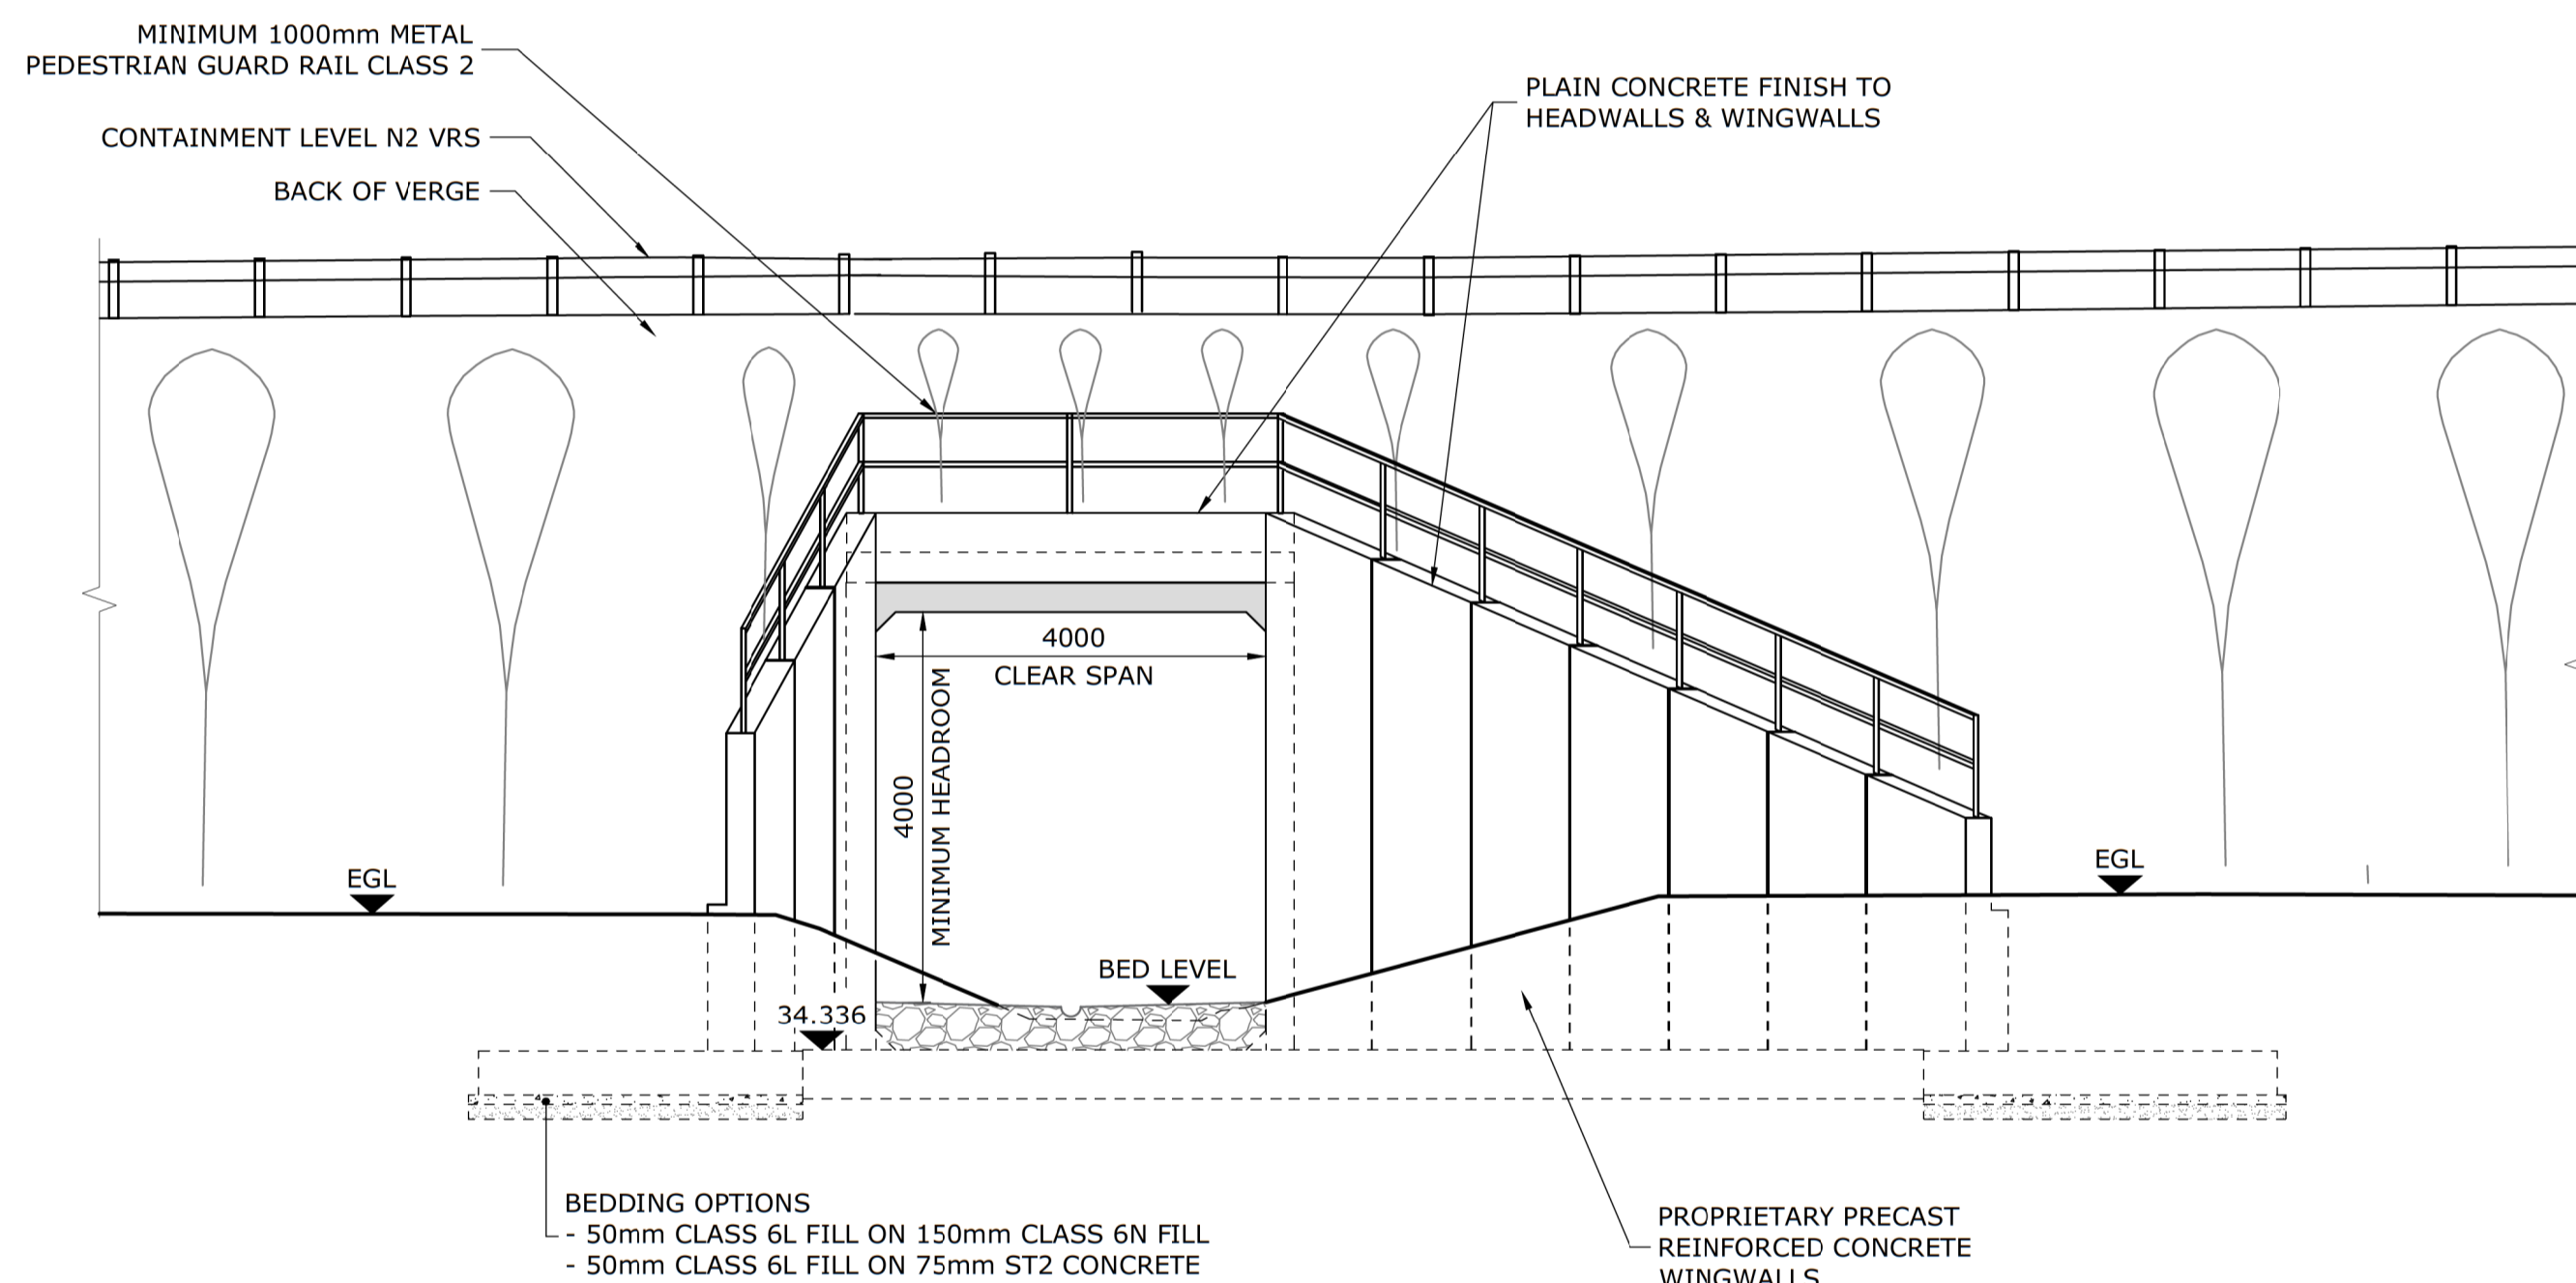


ELEVATION A-A
1:75

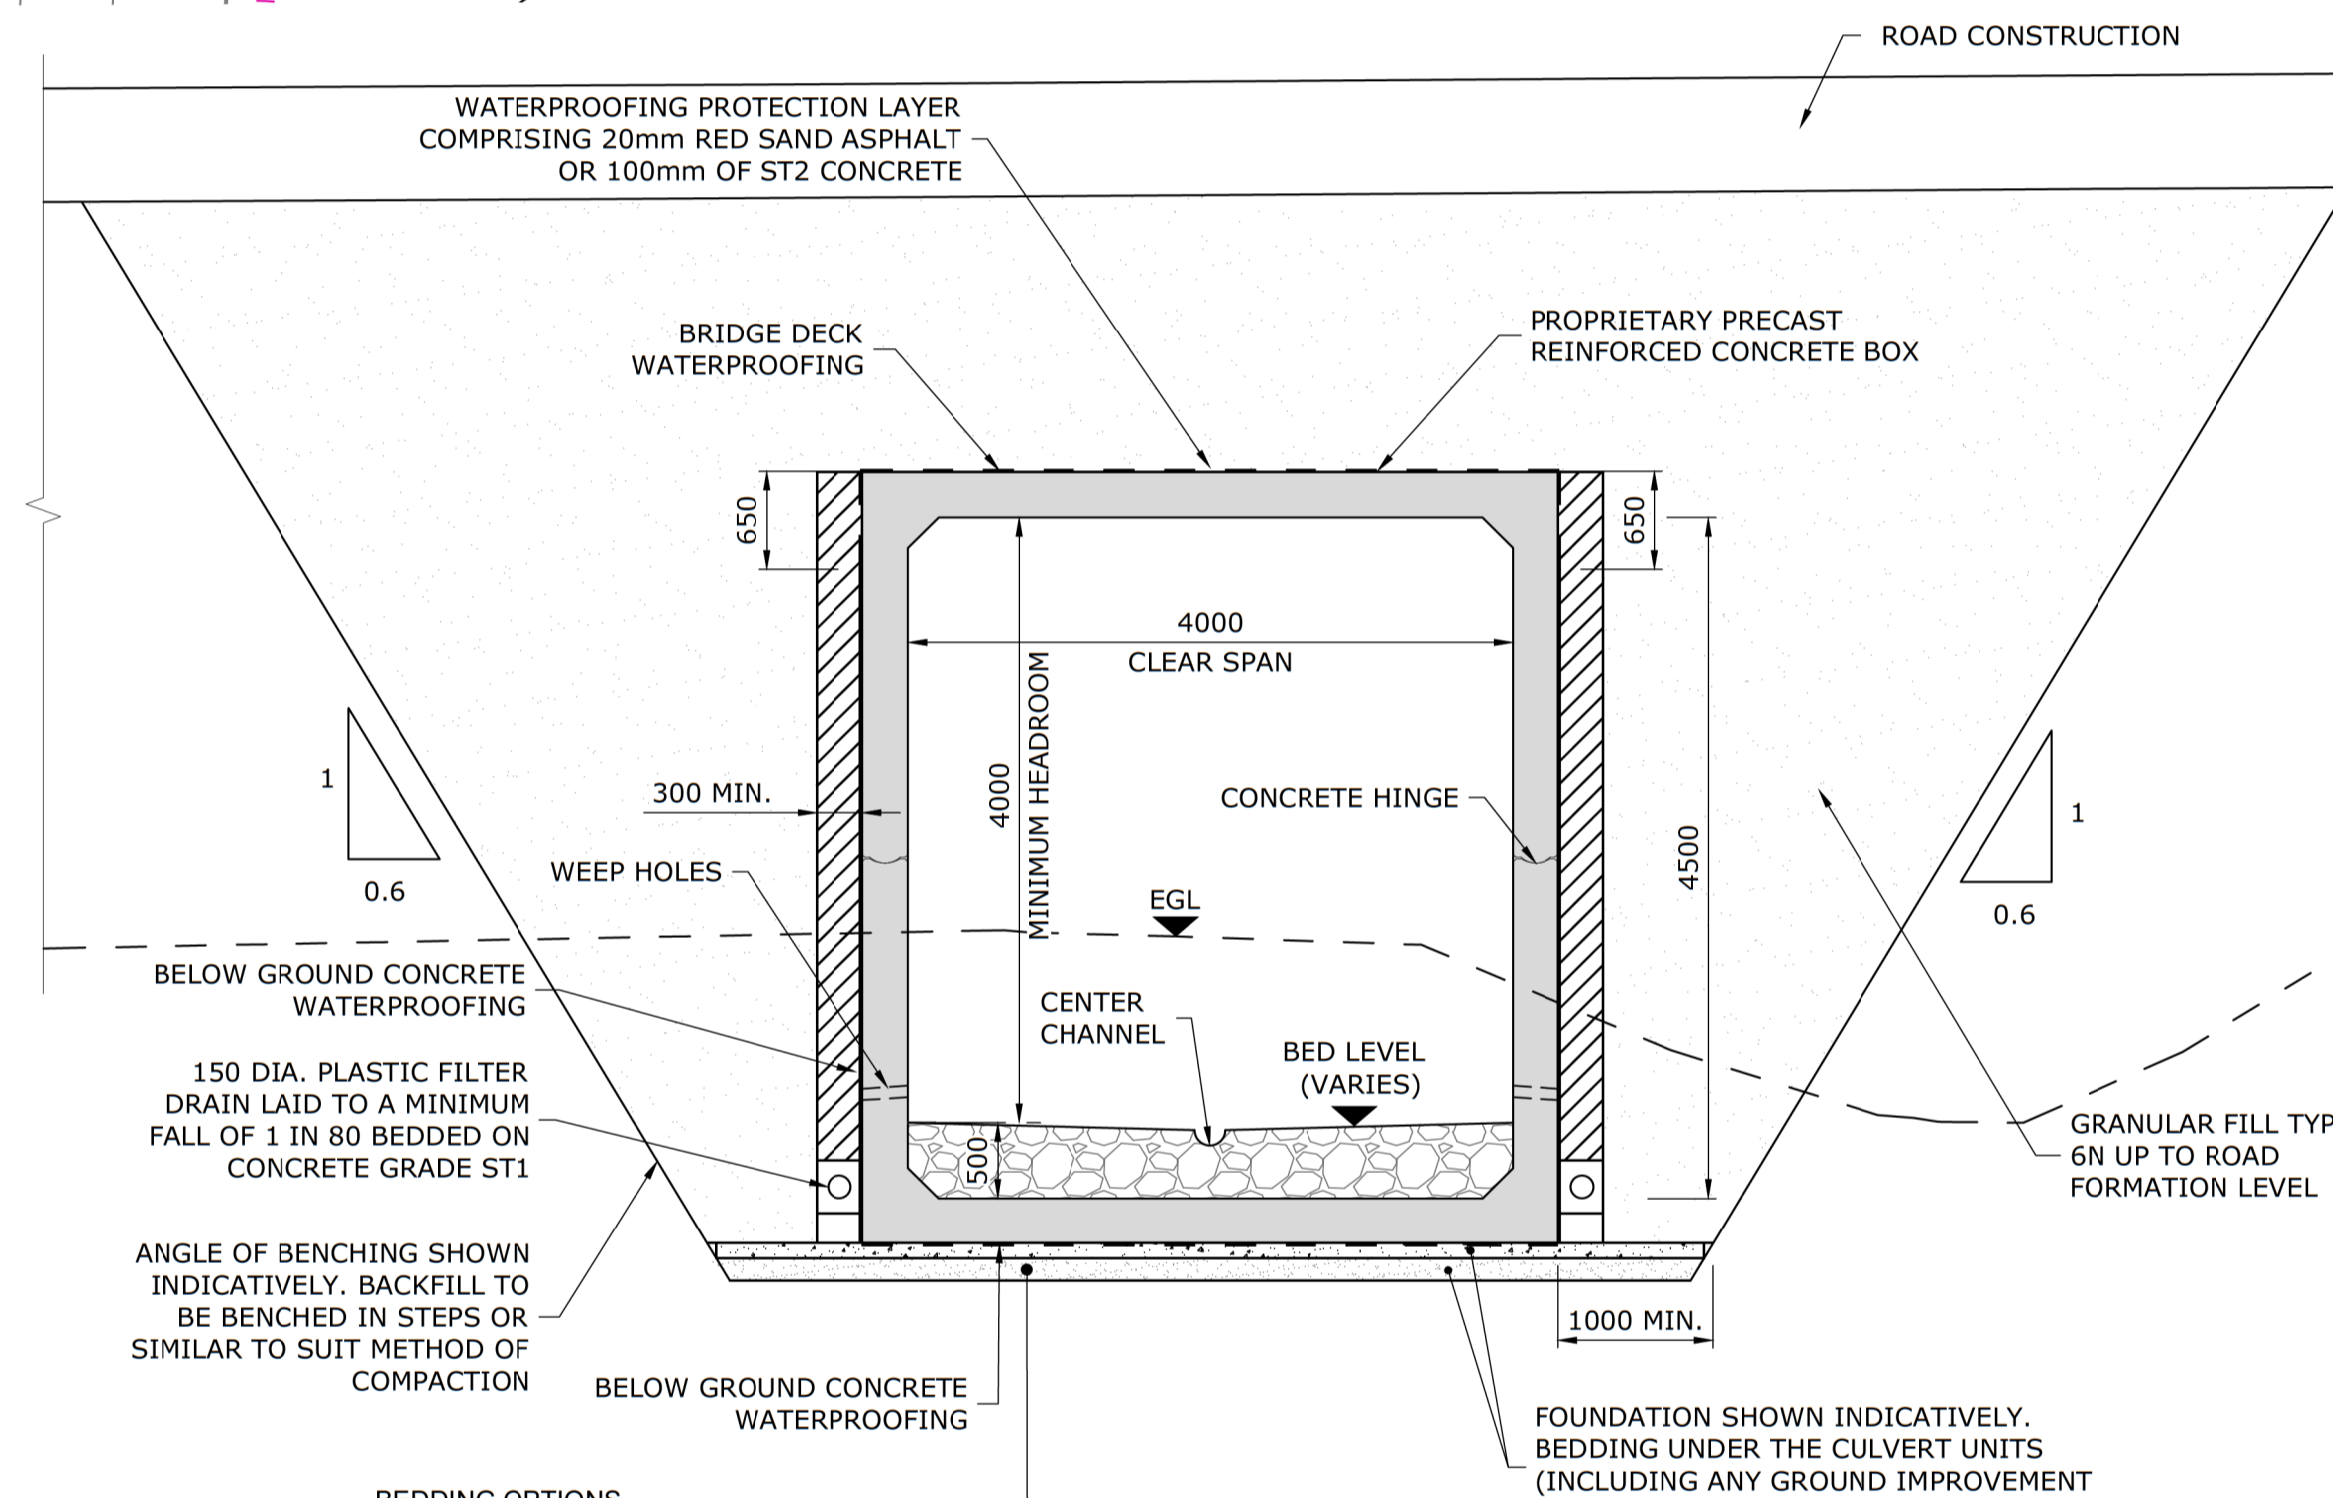

SECTION B-B
1:50

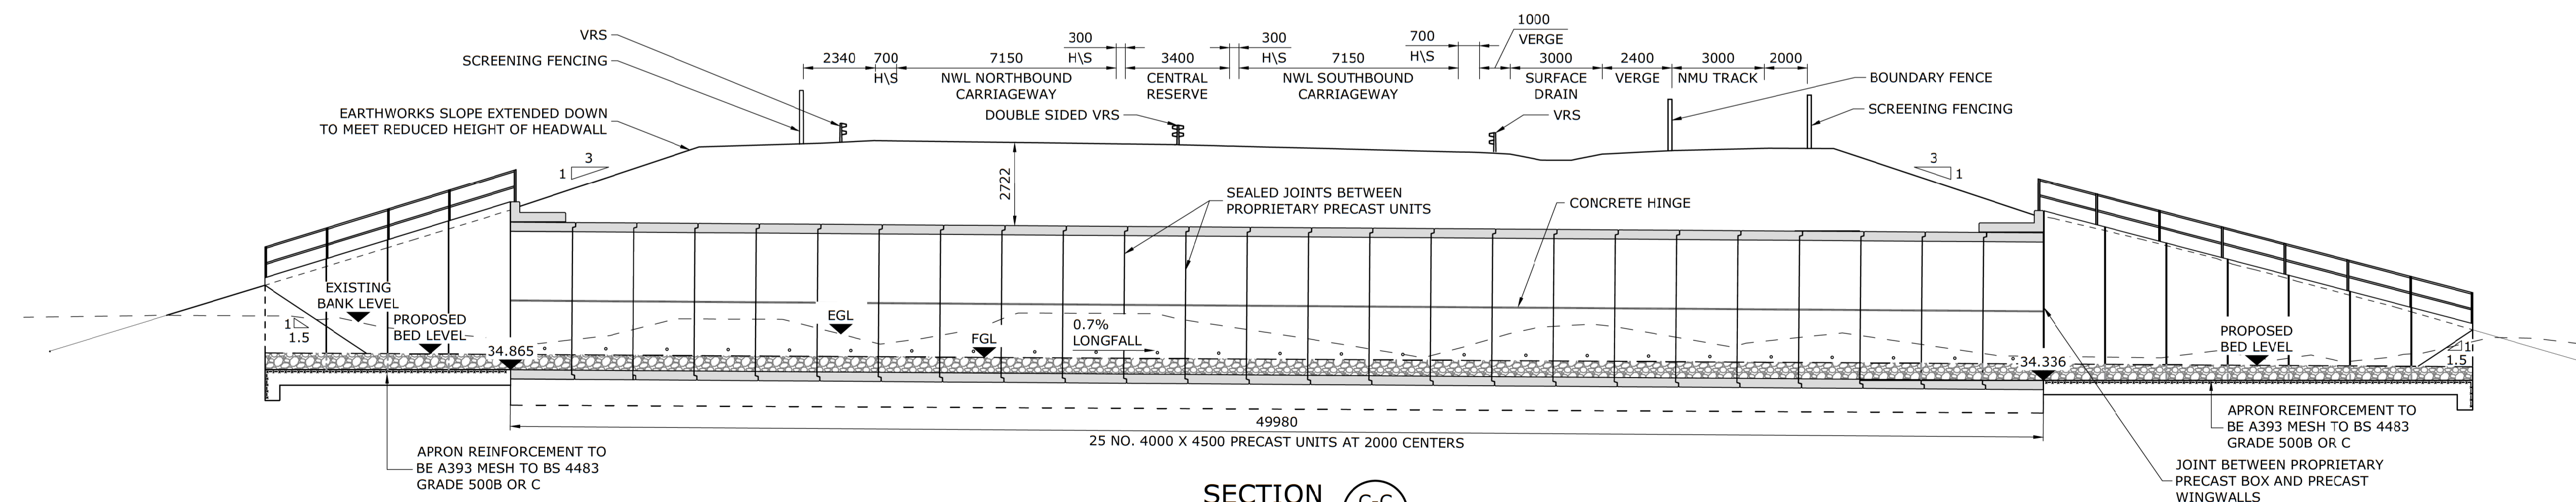

SECTION C-C
1:125

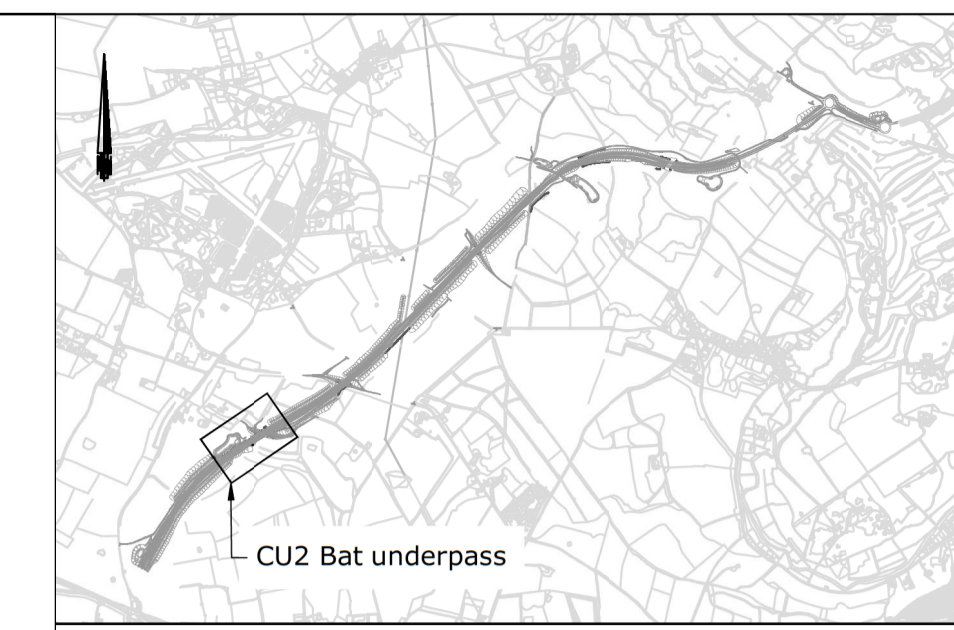

Key Plan

- Notes:
- This drawing is to be read in conjunction with all other relevant project drawings and specifications.
 - Do not scale from this drawing, use only values of stated dimensions.
 - All dimensions are in millimetres unless otherwise stated.
 - Please refer to 3.03.00 Environmental Statement Chapter 3: Description of Scheme for the Rochdale Envelope flexibility included within the design for the purposes of Environmental Impact Assessment.
 - This drawing is for planning application purposes only, it is not a construction issue drawing.

- Key:
- Environmental Fencing
 - Permanent Boundary Fence
 - Single VRS
 - Dual VRS (Central Reserve)
 - Metal Pedestrian Guard Rail Class 2

Mapping reproduced by permission of Ordnance Survey on behalf of HMSO.
© Crown copyright and database rights 2024
Ordnance Survey 100019340.

A1 - Authorised for Planning				
C01	SM	SA	SS	08/02/24
REVISION	DRAWN	CHECKED	APPROVED	DATE

CLIENT

Norfolk County Council
Grahame Bygrave
Interim Executive Director of
Community and Environmental Services
Norfolk County Council
County Hall, Martineau Lane
Norwich NR1 2SG

PROJECT

Norwich Western Link

ferrovial construction
RAMBOLL

DRAWING TITLE
NORWICH WESTERN LINK TUD TRIBUTARY
BAT UNDERPASS CULVERT CU2
GENERAL ARRANGEMENT

DRAWING STATUS
A1 - AUTHORISED FOR PLANNING

DRAWN	CHECKED	APPROVED	AUTHORISED
SM	SA	SS	FQC
SCALE @ A1 SIZE		DATE	REVISION
AS SHOWN		08/02/24	C01

DRAWING NUMBER
PK1002-RAM-SBR-CU2-DR-CB-1701