



PLAN
1:200

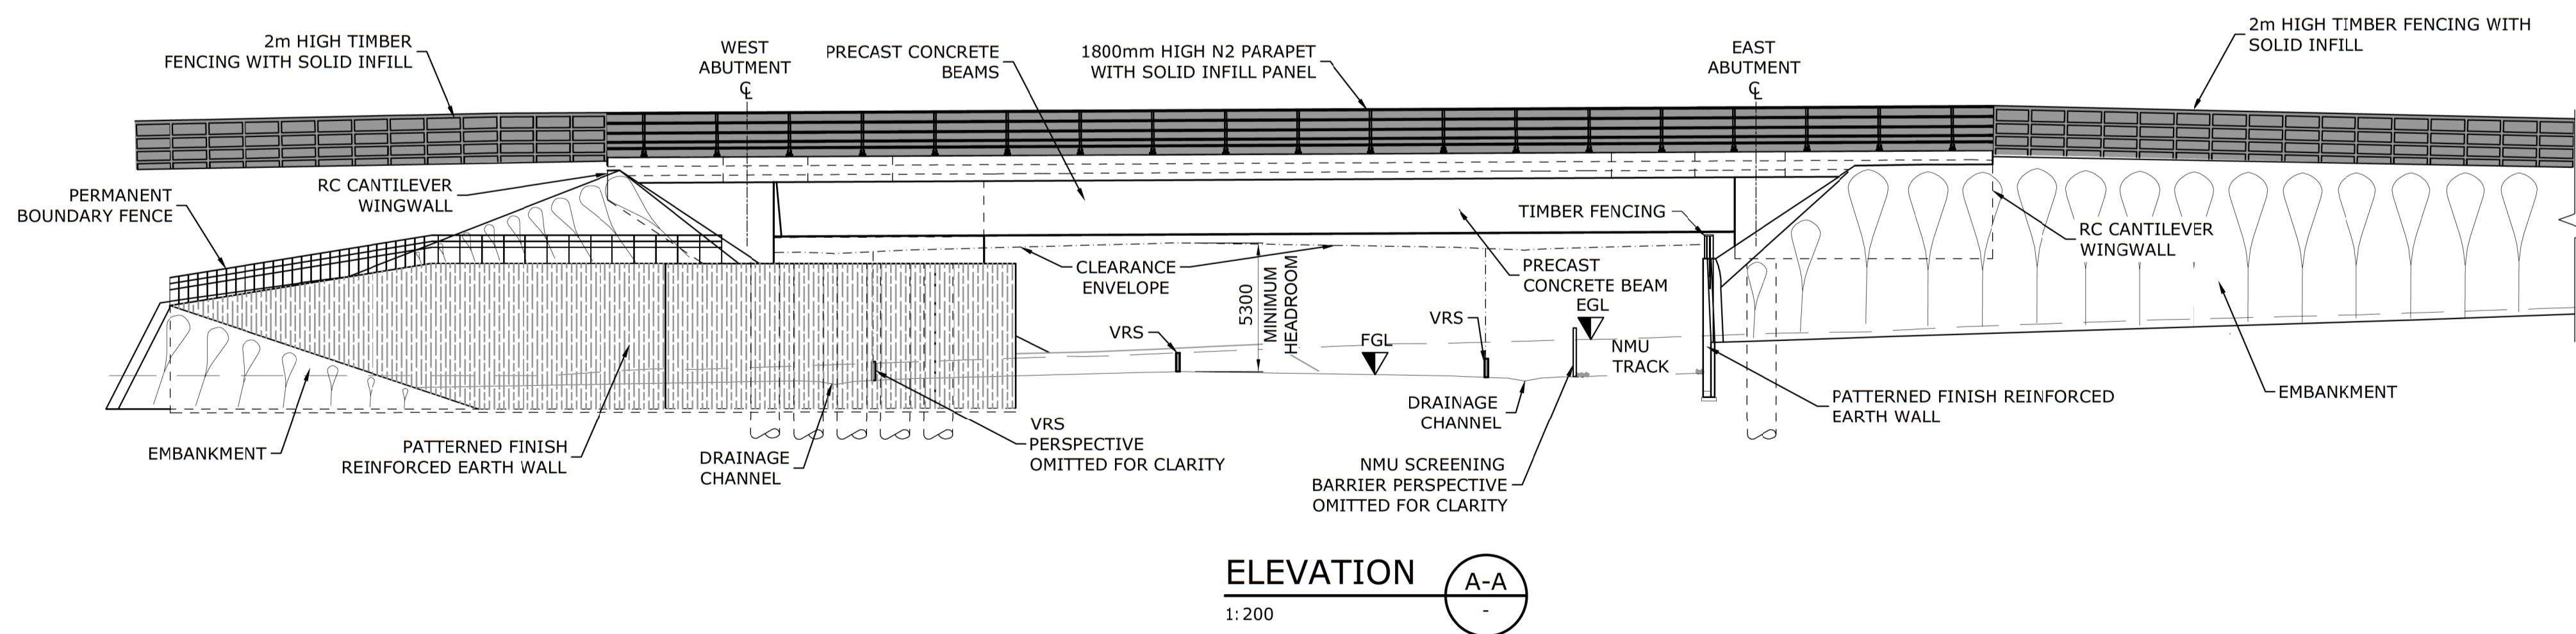

ELEVATION A-A
1:200

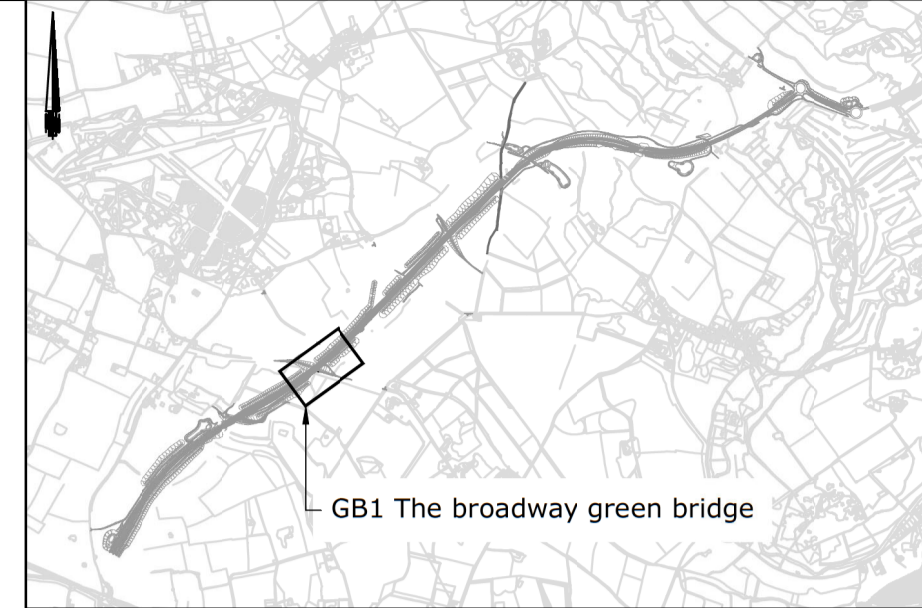

- Notes:**
- This drawing illustrates the proposed design and is to be read in conjunction with all other relevant project drawings and specification documents.
 - Do not scale from this drawing, use only values of stated dimensions.
 - All dimensions are in millimeters unless otherwise stated.
 - For highway geometric design refer to 2.05.00 Long Section Drawings PK1002-RAM-HGN-MLE-DR-CH-2613 Long Section Sheet 12 of 16.
 - Please refer to 3.03.00 Environmental Statement Chapter 3: Description of Scheme for the Rochdale Envelope flexibility included within the design for the purposes of Environmental Impact Assessment.
 - This drawing is for planning application purposes only, it is not a construction issue drawing.

Key:

	Environmental Fencing
	Permanent Boundary Fence
	Single VRS
	Dual VRS (Central Reserve)
	Timber Fencing
	Parapet
	Red Line Boundary

Mapping reproduced by permission of Ordnance Survey on behalf of HMSO.
© Crown copyright and database rights 2024 Ordnance Survey 100019340.

A1 - Authorised for Planning

C01	SM	SA	SS	08/02/24
REVISION	DRAWN	CHECKED	APPROVED	DATE

CLIENT
Norfolk County Council
 Grahame Bygrave
 Interim Executive Director of
 Community and Environmental Services
 Norfolk County Council
 County Hall, Martineau Lane
 Norwich NR1 2SG



DRAWING TITLE
 NORWICH WESTERN LINK
 THE BROADWAY GREEN BRIDGE GB1
 GENERAL ARRANGEMENT
 SHEET 1 OF 2

DRAWING STATUS
 A1 - AUTHORISED FOR PLANNING

DRAWN	CHECKED	APPROVED	AUTHORISED
SM	SA	SS	FQC
SCALE @ A1 SIZE	DATE	REVISION	
AS SHOWN	08/02/24	C01	

DRAWING NUMBER
 PK1002-RAM-SBR-GB1-DR-CB-1701