



SECTION C-C
1:75
GB4-1701

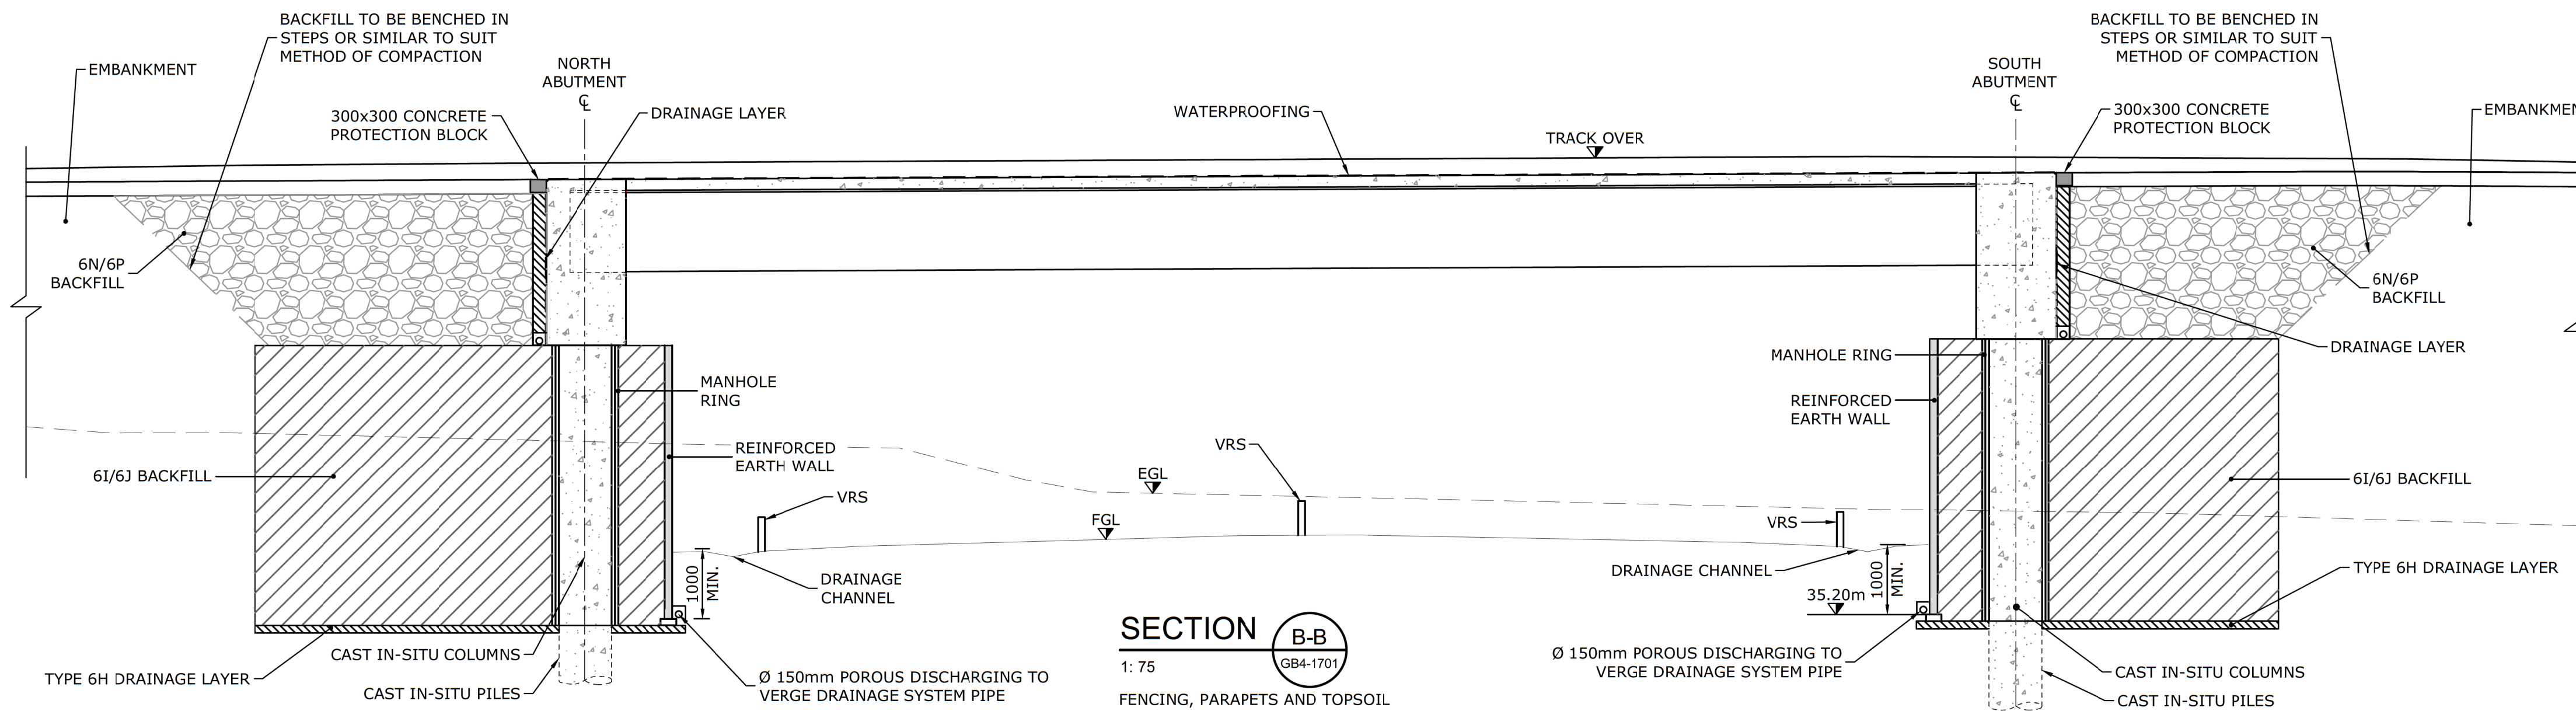

SECTION B-B
1:75
GB4-1701

FENCING, PARAPETS AND TOPSOIL NOT SHOWN FOR CLARITY

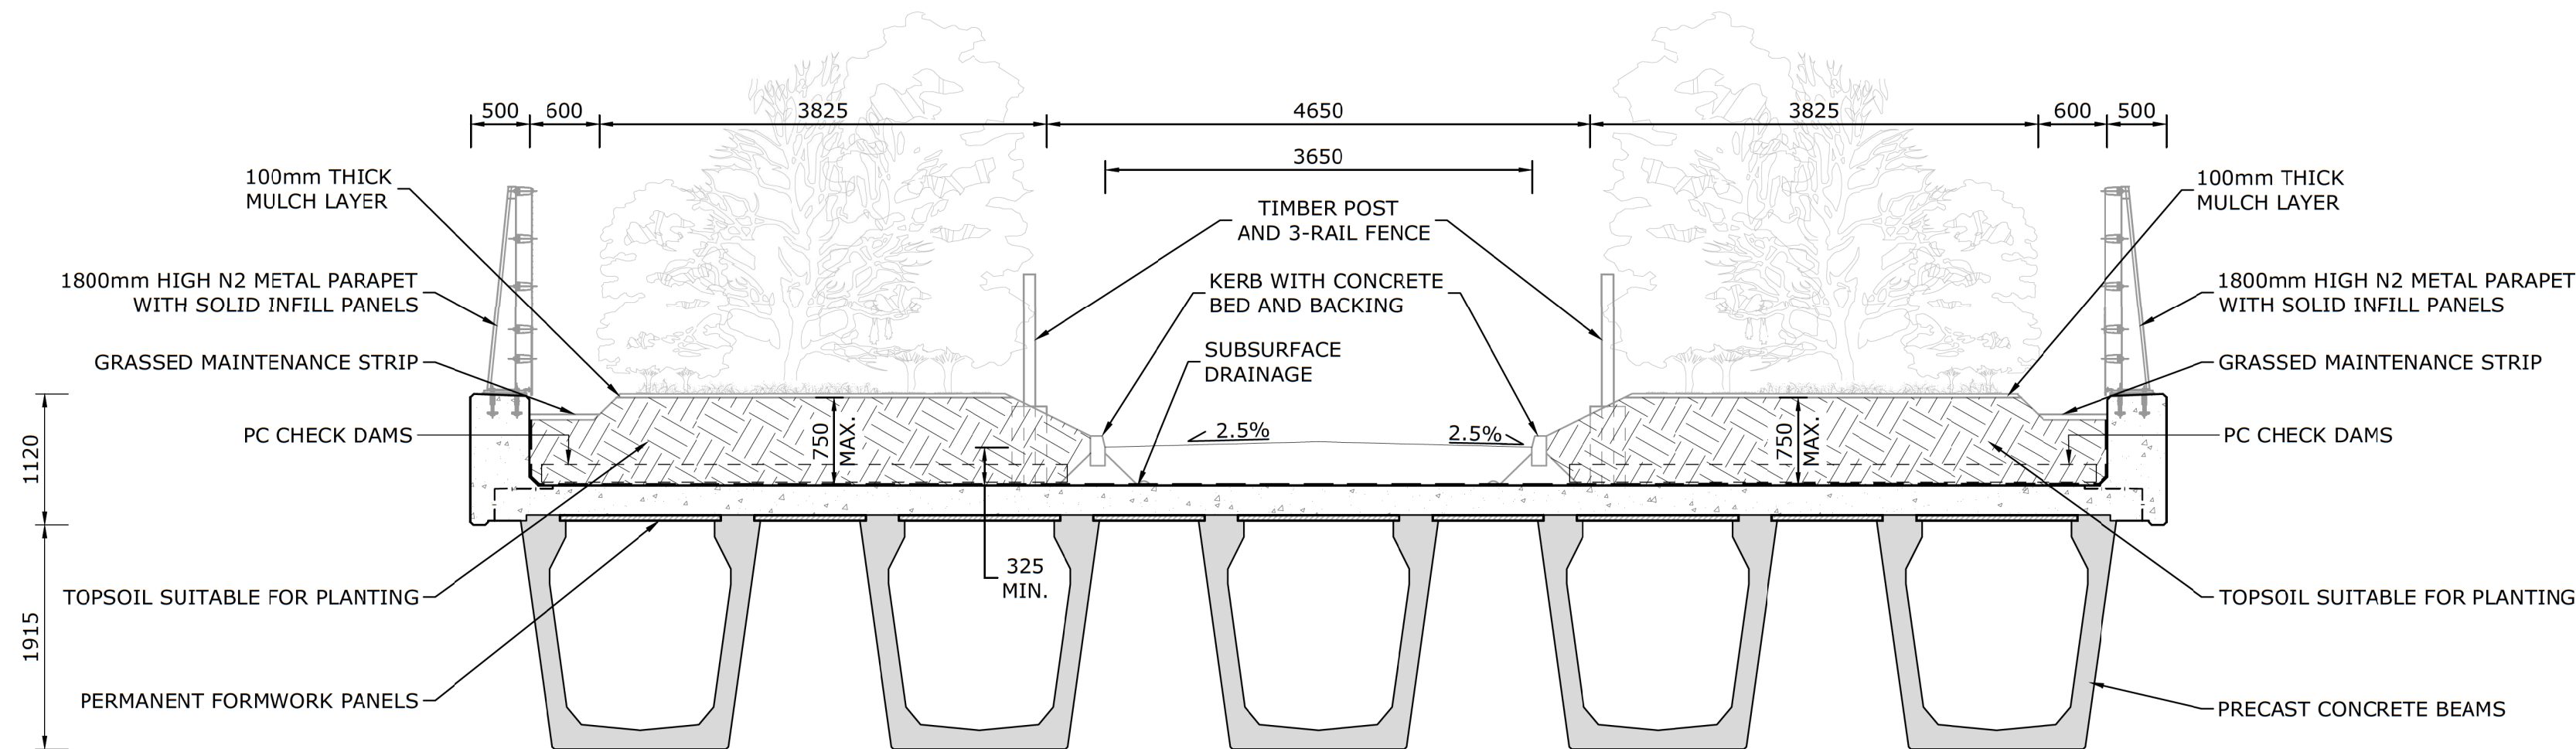

SECTION D-D
1:50
GB4-1701



Key Plan

Notes:

1. This drawing illustrates the proposed design and is to be read in conjunction with all other relevant project drawings and specification documents.
2. Do not scale from this drawing, use only values of stated dimensions.
3. All dimensions are in millimeters unless otherwise stated.
4. For highway geometric design refer to 2.05.00 Long Section Drawing PK1002-RAM-HGN-MLE-DR-CH-2610 Long Section Sheet 9 of 16.
5. Please refer to 3.03.00 Environmental Statement Chapter 3: Description of Scheme for the Rochdale Envelope flexibility included within the design for the purposes of Environmental Impact Assessment.
6. This drawing is for planning application purposes only, it is not a construction issue drawing.

Mapping reproduced by permission of Ordnance Survey on behalf of HMSO.
© Crown copyright and database rights 2024
Ordnance Survey 100019340.

A1 - Authorised for Planning

C01	SM	SA	SS	08/02/24
REVISION	DRAWN	CHECKED	APPROVED	DATE

CLIENT

Norfolk County Council
Grahame Bygrave
Interim Executive Director of
Community and Environmental Services
Norfolk County Council
County Hall, Martineau Lane
Norwich NR1 2SG

PROJECT



DRAWING TITLE

NORWICH WESTERN LINK
MORTON GREEN BRIDGE GB4
GENERAL ARRANGEMENT
SHEET 2 OF 2

DRAWING STATUS

A1 - AUTHORISED FOR PLANNING

DRAWN	CHECKED	APPROVED	AUTHORISED
SM	SA	SS	FQC

SCALE @ A1 SIZE	DATE	REVISION
AS SHOWN	08/02/24	C01

DRAWING NUMBER

PK1002-RAM-SBR-GB4-DR-CB-1702