


RL-03- MULTI-STAGE VORTEX FLOW CONTROL DEVICE CHAMBER  
SCALE 1:50

Notes:  
 1. All dimensions are in millimetres unless otherwise stated.  
 2. Please refer to 3.03.00 Environmental Statement Chapter 3: Description of Scheme for the Rochdale Envelope flexibility included within the design for the purposes of Environmental Impact Assessment.  
 3. This drawing is for planning application purposes only, it is not a construction issue drawing.

Mapping reproduced by permission of Ordnance Survey on behalf of HMSO.  
 © Crown copyright and database rights 2024 Ordnance Survey 100019340.

A1 - Authorised for Planning				
C01	AJ	KJ	SS	08/02/24
REVISION	DRAWN	CHECKED	APPROVED	DATE

CLIENT  
**Norfolk County Council**  
 Grahame Bygrave  
 Interim Executive Director of Community and Environmental services  
 Norfolk County Council  
 County Hall, Martineau Lane  
 Norwich NR1 2SG

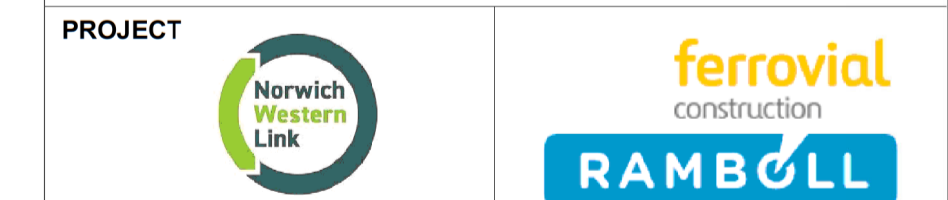

DRAWING TITLE  
 NORWICH WESTERN LINK  
 DRAINAGE TYPICAL DETAILS  
 SHEET 3 OF 6

DRAWING STATUS  
 A1 - AUTHORISED FOR PLANNING

DRAWN	CHECKED	APPROVED	AUTHORISED
AJ	KJ	SS	FQC

SCALE @ A1 SIZE	DATE	REVISION
AS SHOWN	08/02/24	C01

DRAWING NUMBER  
 PK1002-RAM-HDG-MLE-DE-DZ-0003