

Norwich Western Link

Environment Statement

Chapter 12: Road Drainage and the Water Environment

Appendix 12.2: Flood Risk Assessment

Sub Appendix K Design Drawings

Author: WSP UK Limited

Document Reference: 3.12.02k

Version Number: 00

Date: March 2024

Contents

1	Introduction	3
	Foxburrow Culvert.....	4
	River Wensum Viaduct BR1.....	5

Figures

Figure 1	Tud tributary bat underpass culvert CU2 general arrangement.....	4
Figure 2	River Wensum Viaduct BR1 general arrangement.....	5
Figure 3	River Wensum viaduct BR1 general arrangement	6
Figure 4	River Wensum viaduct BR1 general arrangement	7
Figure 5	Maintenance access crossings MA1 general arrangement.....	8
Figure 6	Temporary works culvert WC5 sections	9
Figure 7	Temporary works flood relief culvert sections	10
Figure 8	Temporary works platform general arrangement	11

1 Introduction

- 1.1.1 This document contains figures showing the design of the temporary works to be used in the construction of the River Wensum viaduct.

River Wensum Viaduct BR1

Figure 2 River Wensum Viaduct BR1 general arrangement


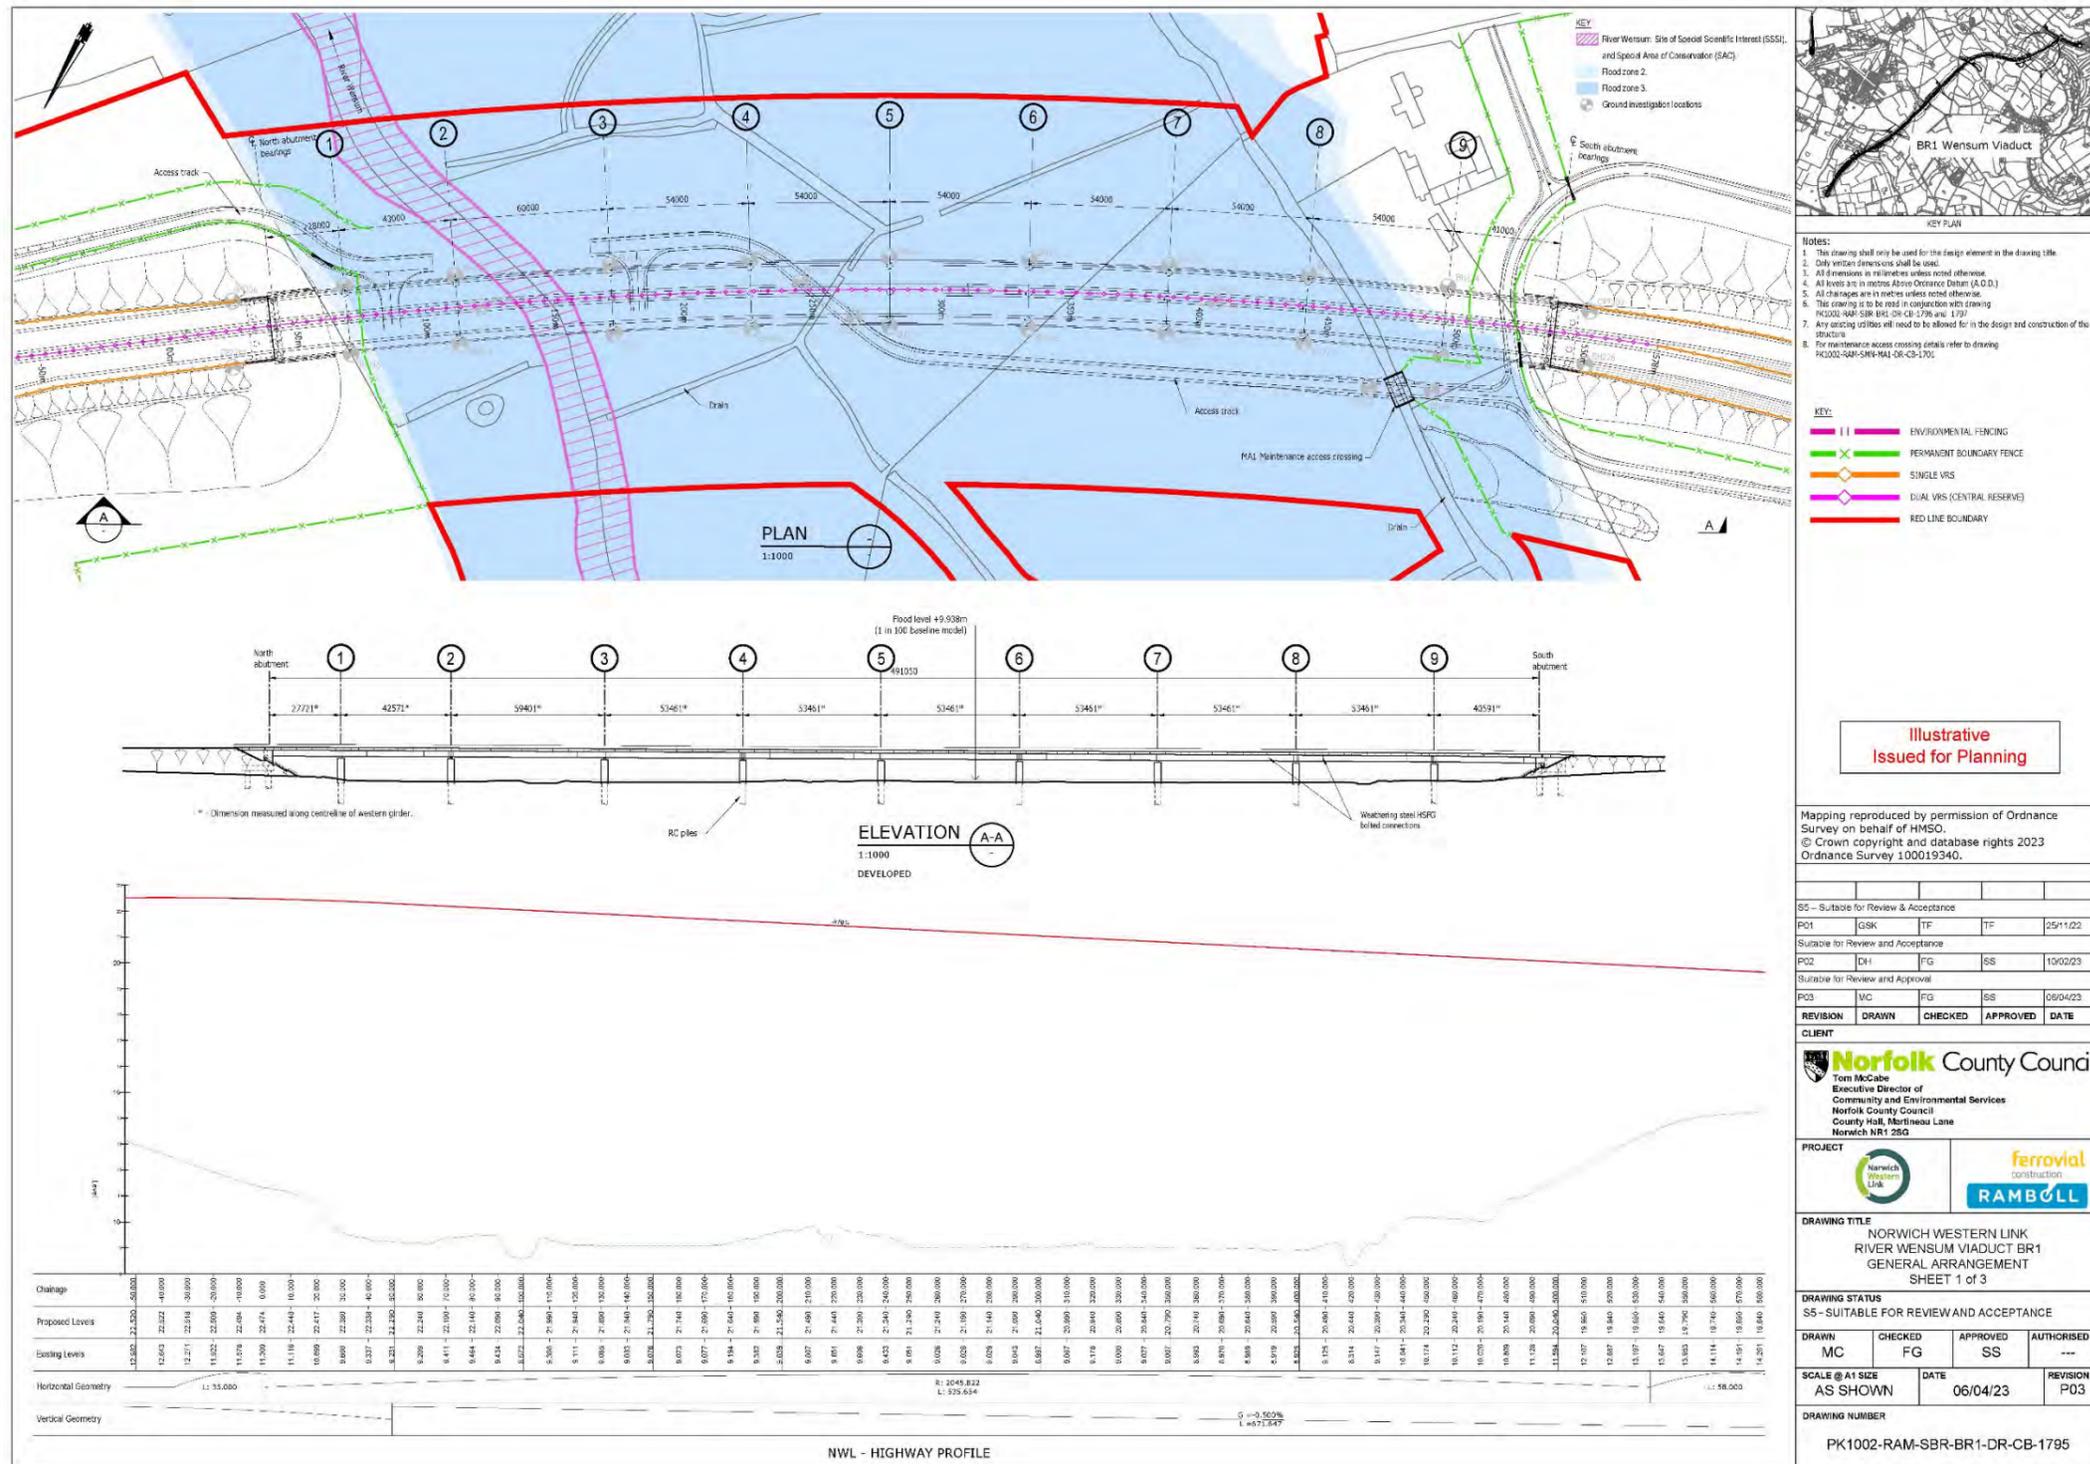


Figure 3 River Wensum viaduct BR1 general arrangement

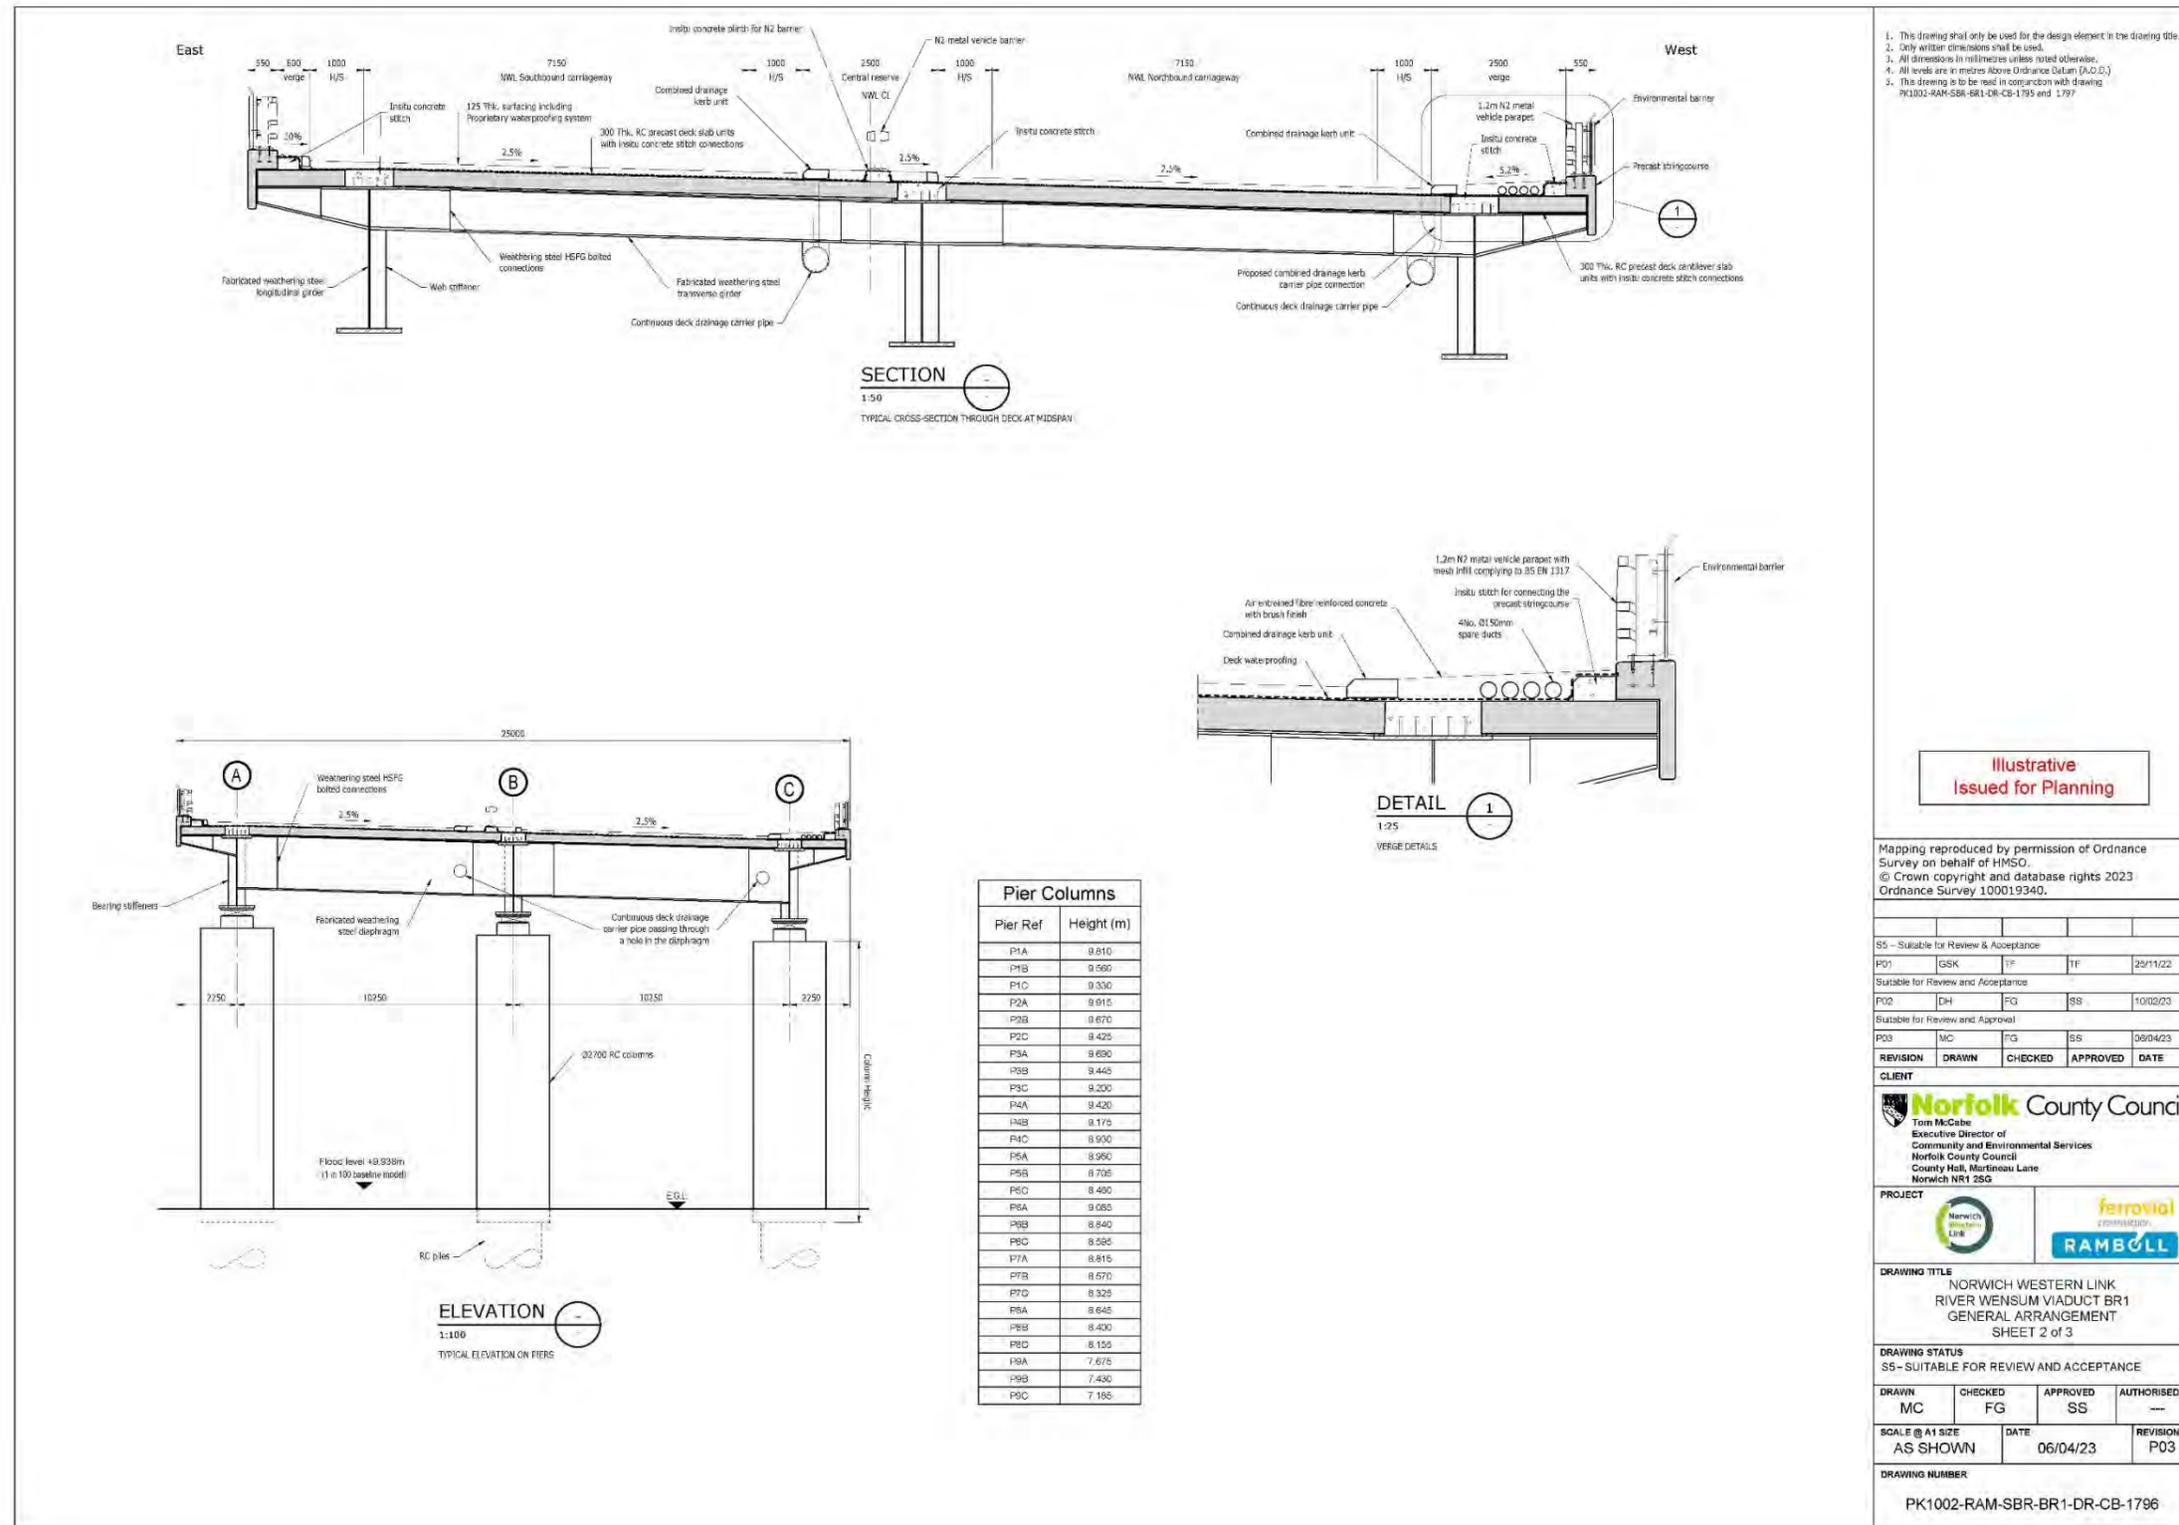

1. This drawing shall only be used for the design element in the drawing title.
2. Only written dimensions shall be used.
3. All dimensions in millimetres unless noted otherwise.
4. All levels are in metres above Ordnance Datum (A.O.D.).
5. This drawing is to be read in conjunction with drawing PK1002-RAM-SBR-BR1-DR-CB-1795 and 1797.

Illustrative
 Issued for Planning

Mapping reproduced by permission of Ordnance Survey on behalf of HMSO.
 © Crown copyright and database rights 2023
 Ordnance Survey 100019340.

REVISION	DRAWN	CHECKED	APPROVED	DATE
P03	MC	FG	SS	06/04/23
P02	DH	FG	SS	10/02/23
P01	GSK	TF	TF	29/11/22

Norfolk County Council
 Tom McCabe
 Executive Director of
 Community and Environmental Services
 Norfolk County Council
 County Hall, Martineau Lane
 Norwich NR1 2SQ

PROJECT
 Norwich Western Link
ferrovial
RAMBOLL

DRAWING TITLE
 NORWICH WESTERN LINK
 RIVER WENSUM VIADUCT BR1
 GENERAL ARRANGEMENT
 SHEET 2 of 3

DRAWING STATUS
 SS - SUITABLE FOR REVIEW AND ACCEPTANCE

DRAWN	CHECKED	APPROVED	AUTHORISED
MC	FG	SS	---

DRAWING NUMBER
 PK1002-RAM-SBR-BR1-DR-CB-1796

Figure 4 River Wensum viaduct BR1 general arrangement

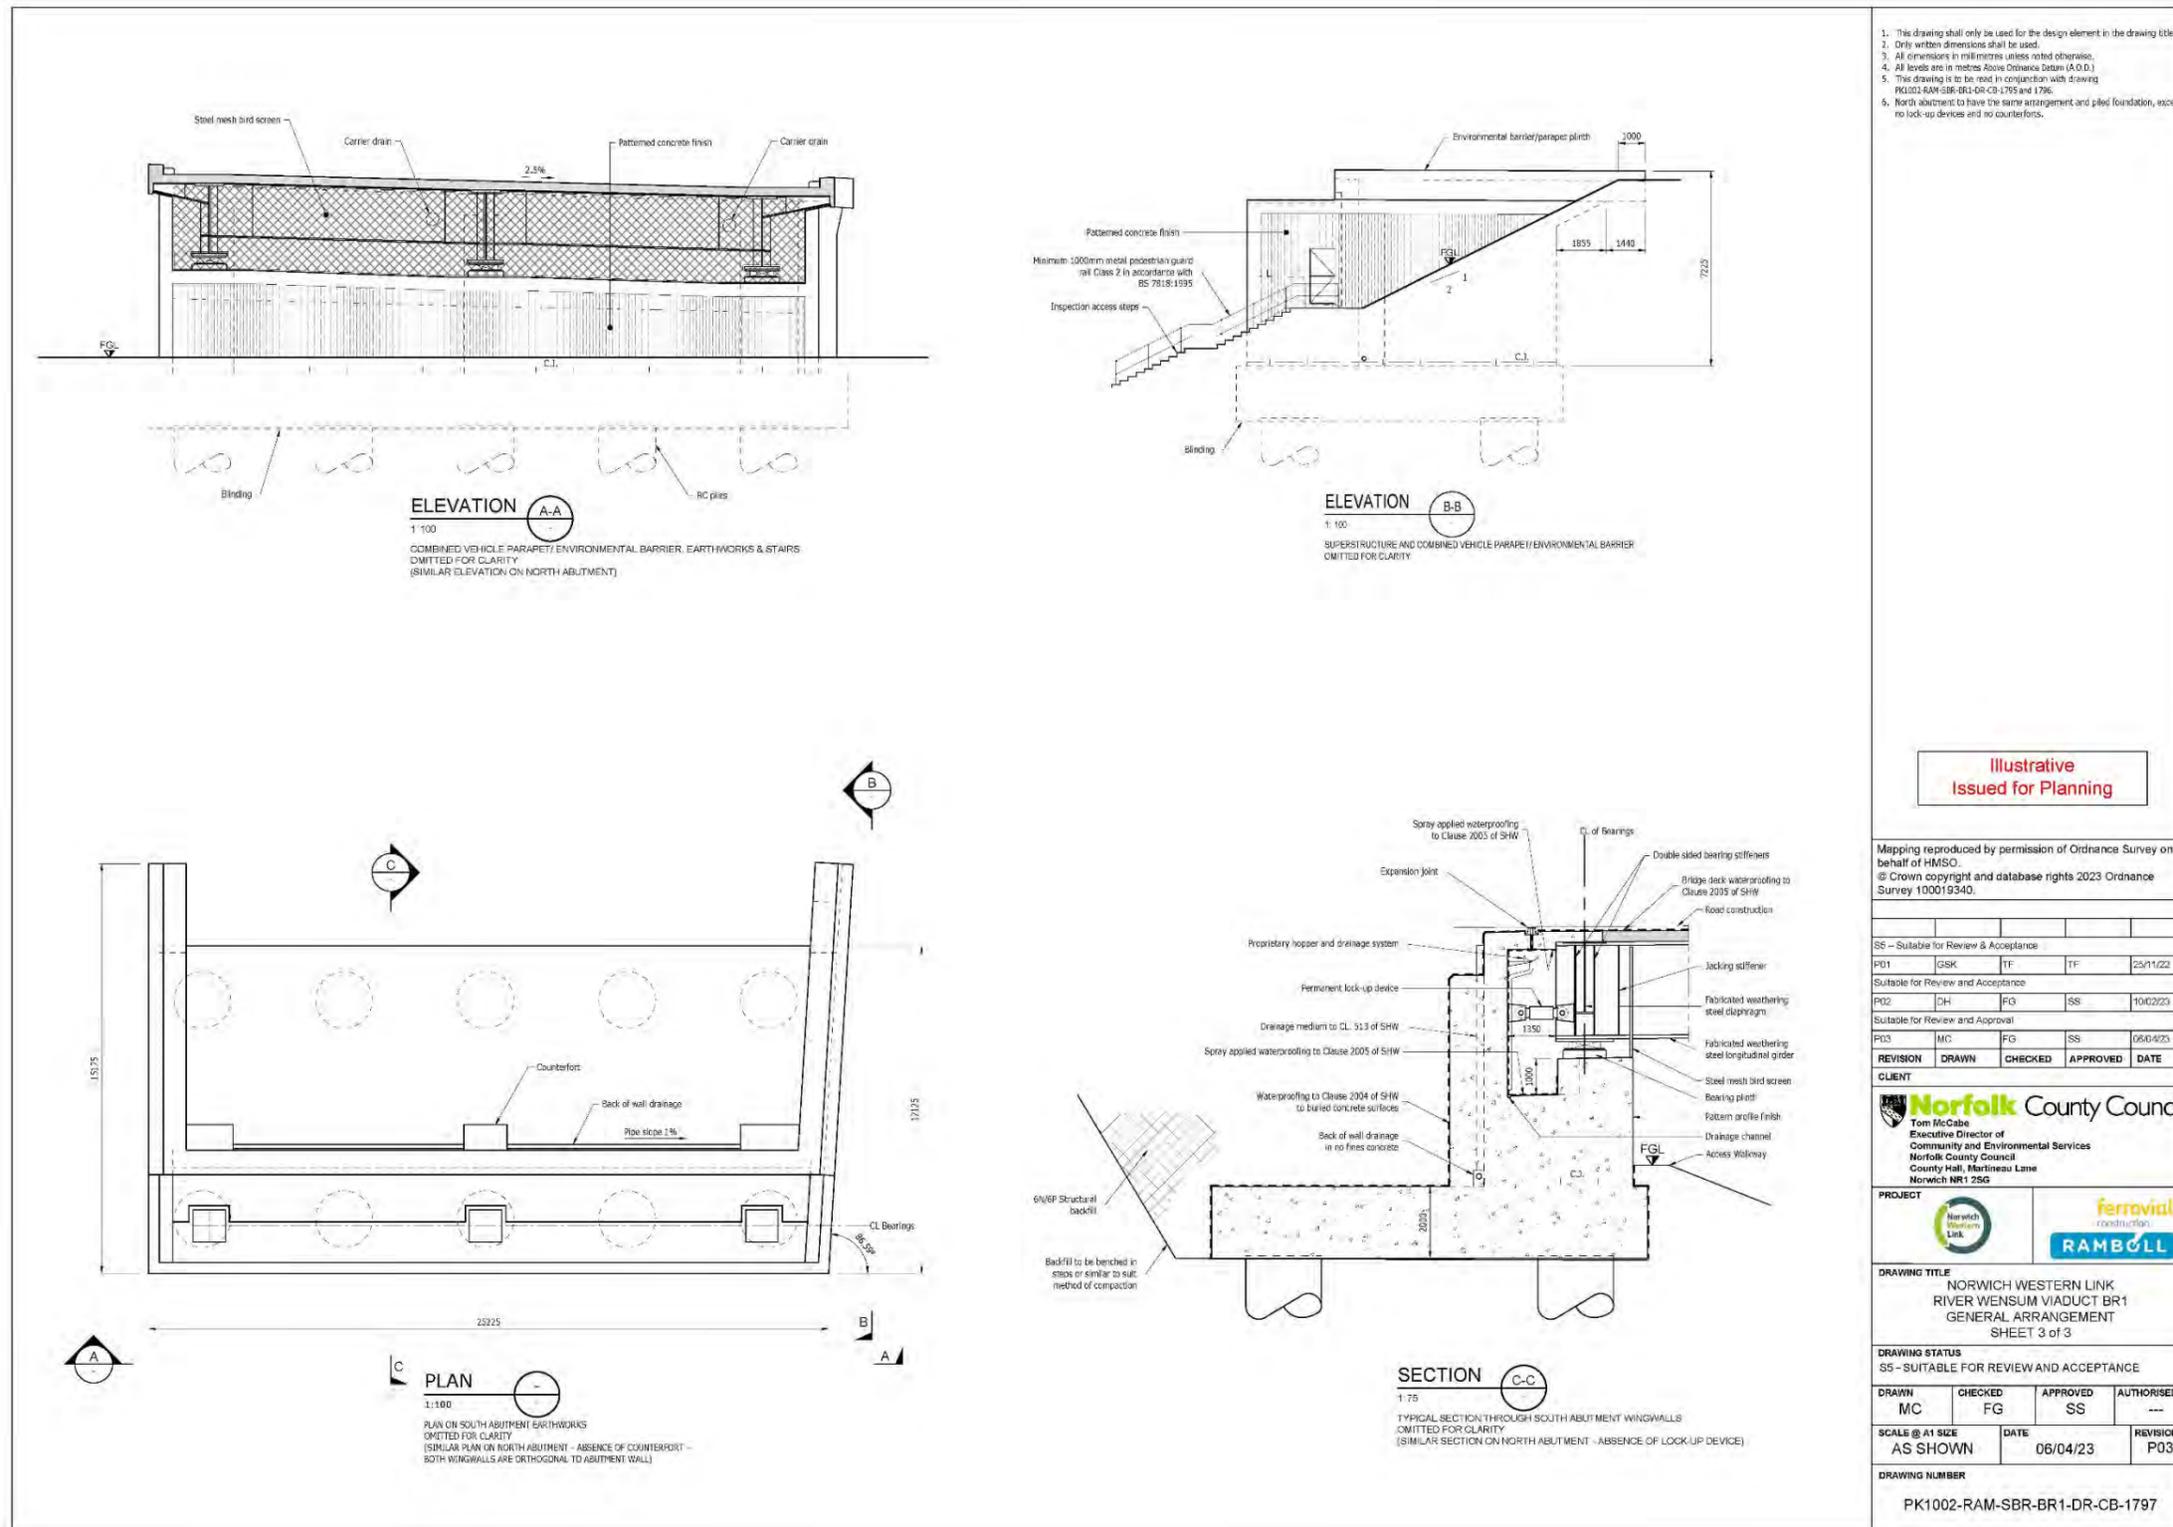


Figure 5 Maintenance access crossings MA1 general arrangement

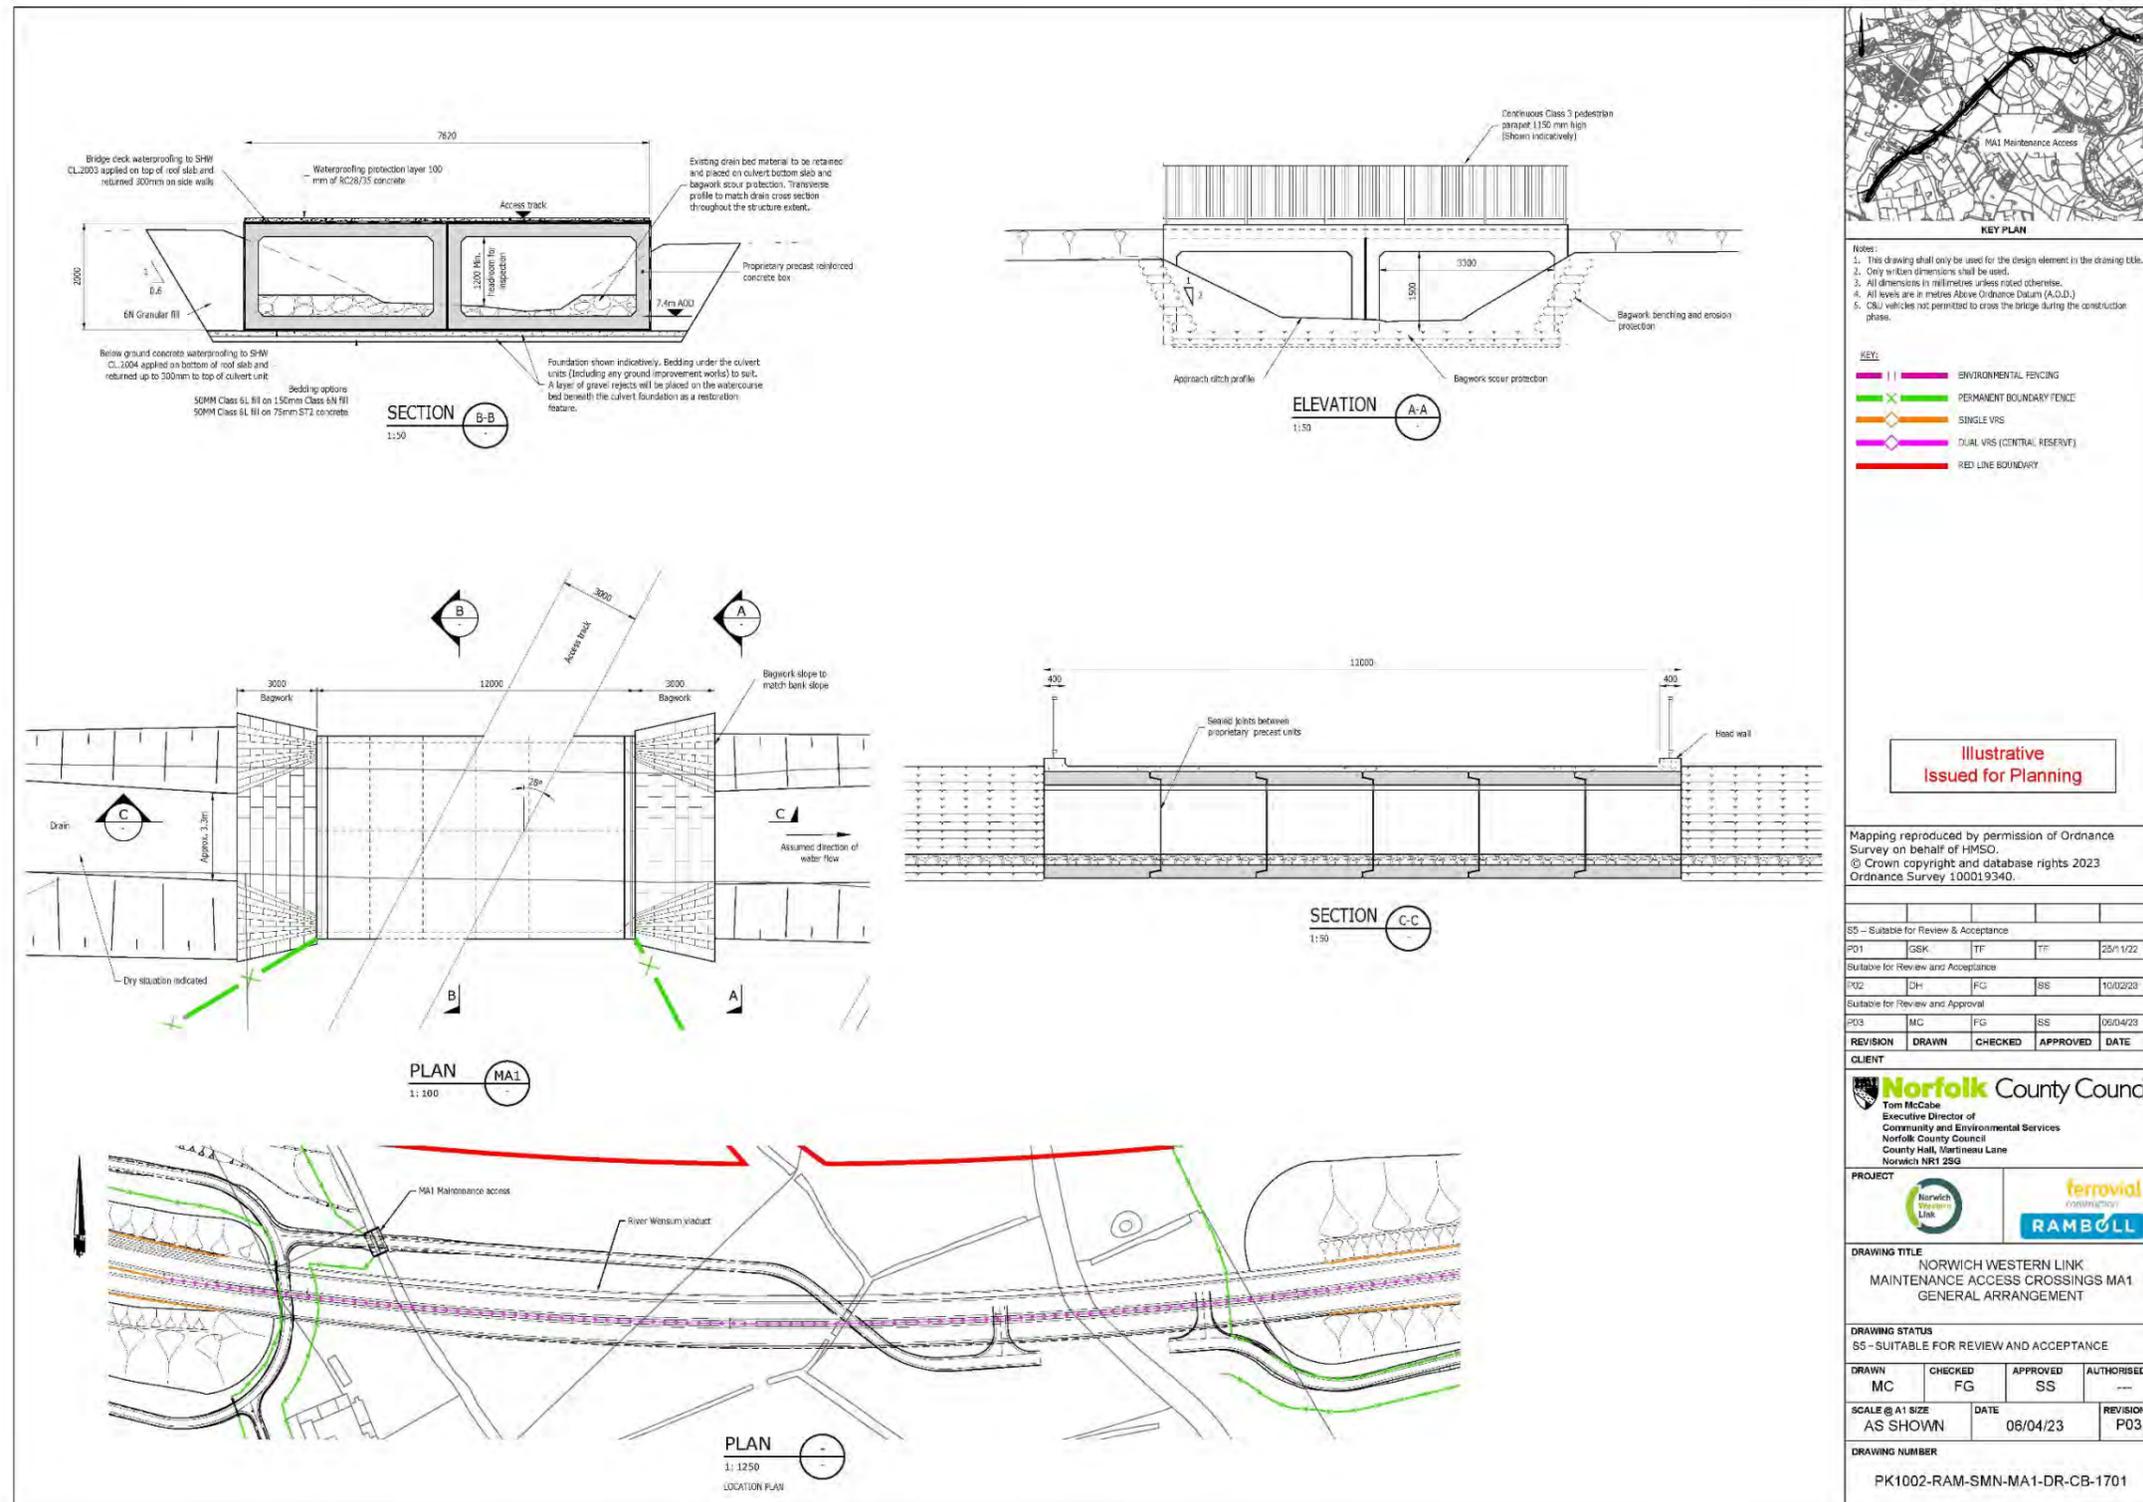


Figure 6 Temporary works culvert WC5 sections

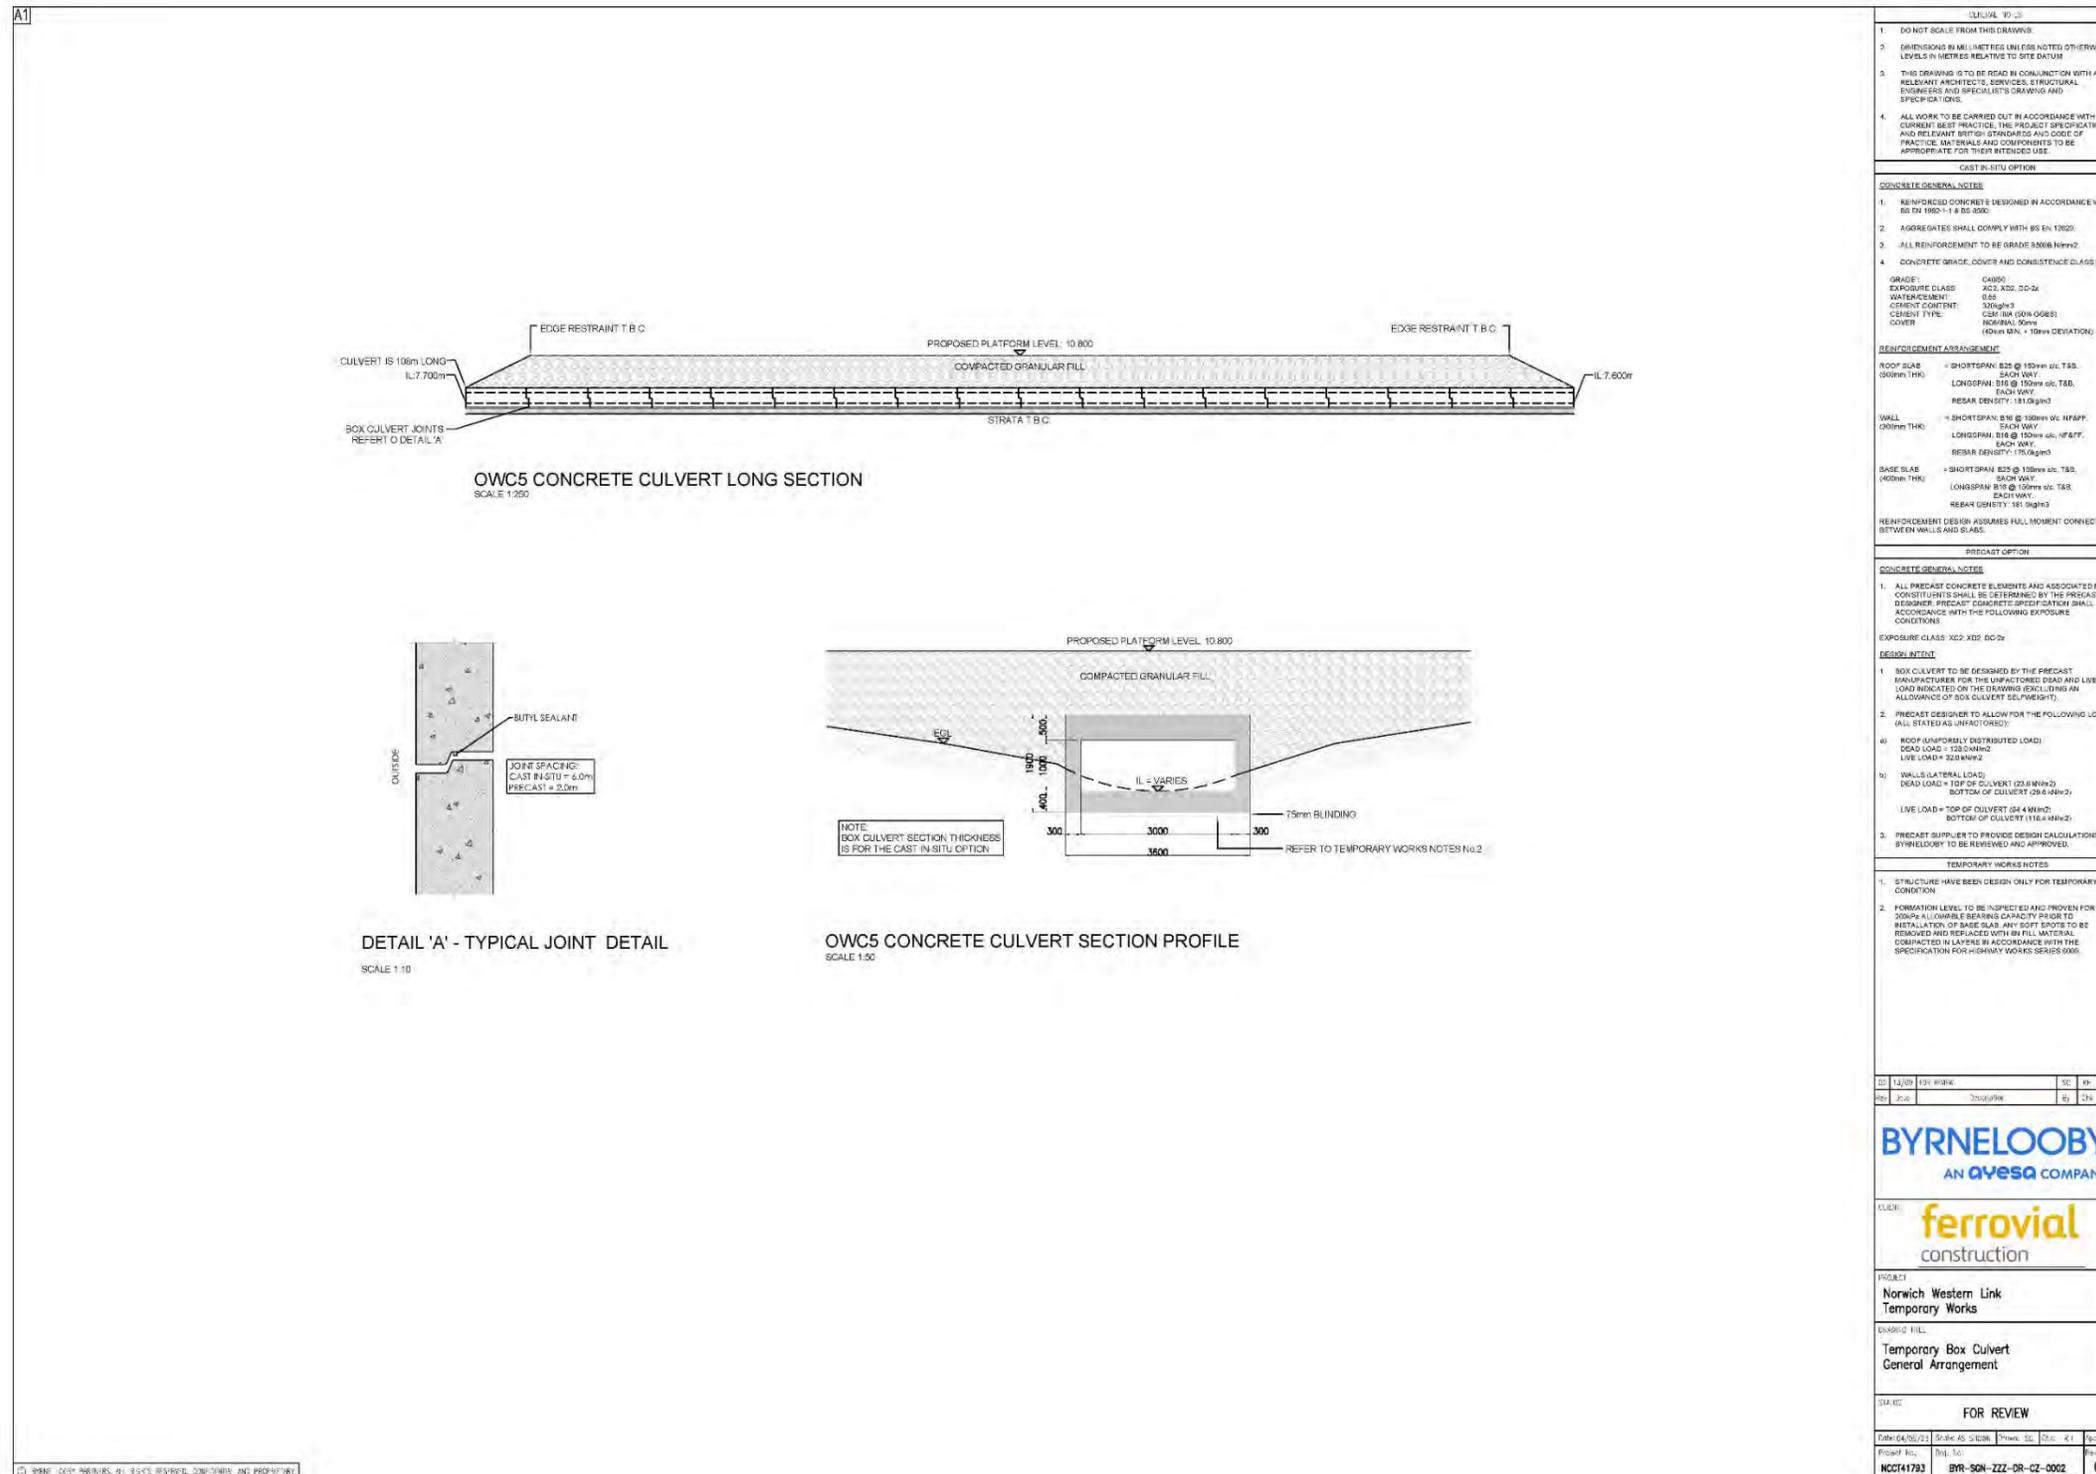


Figure 7 Temporary works flood relief culvert sections

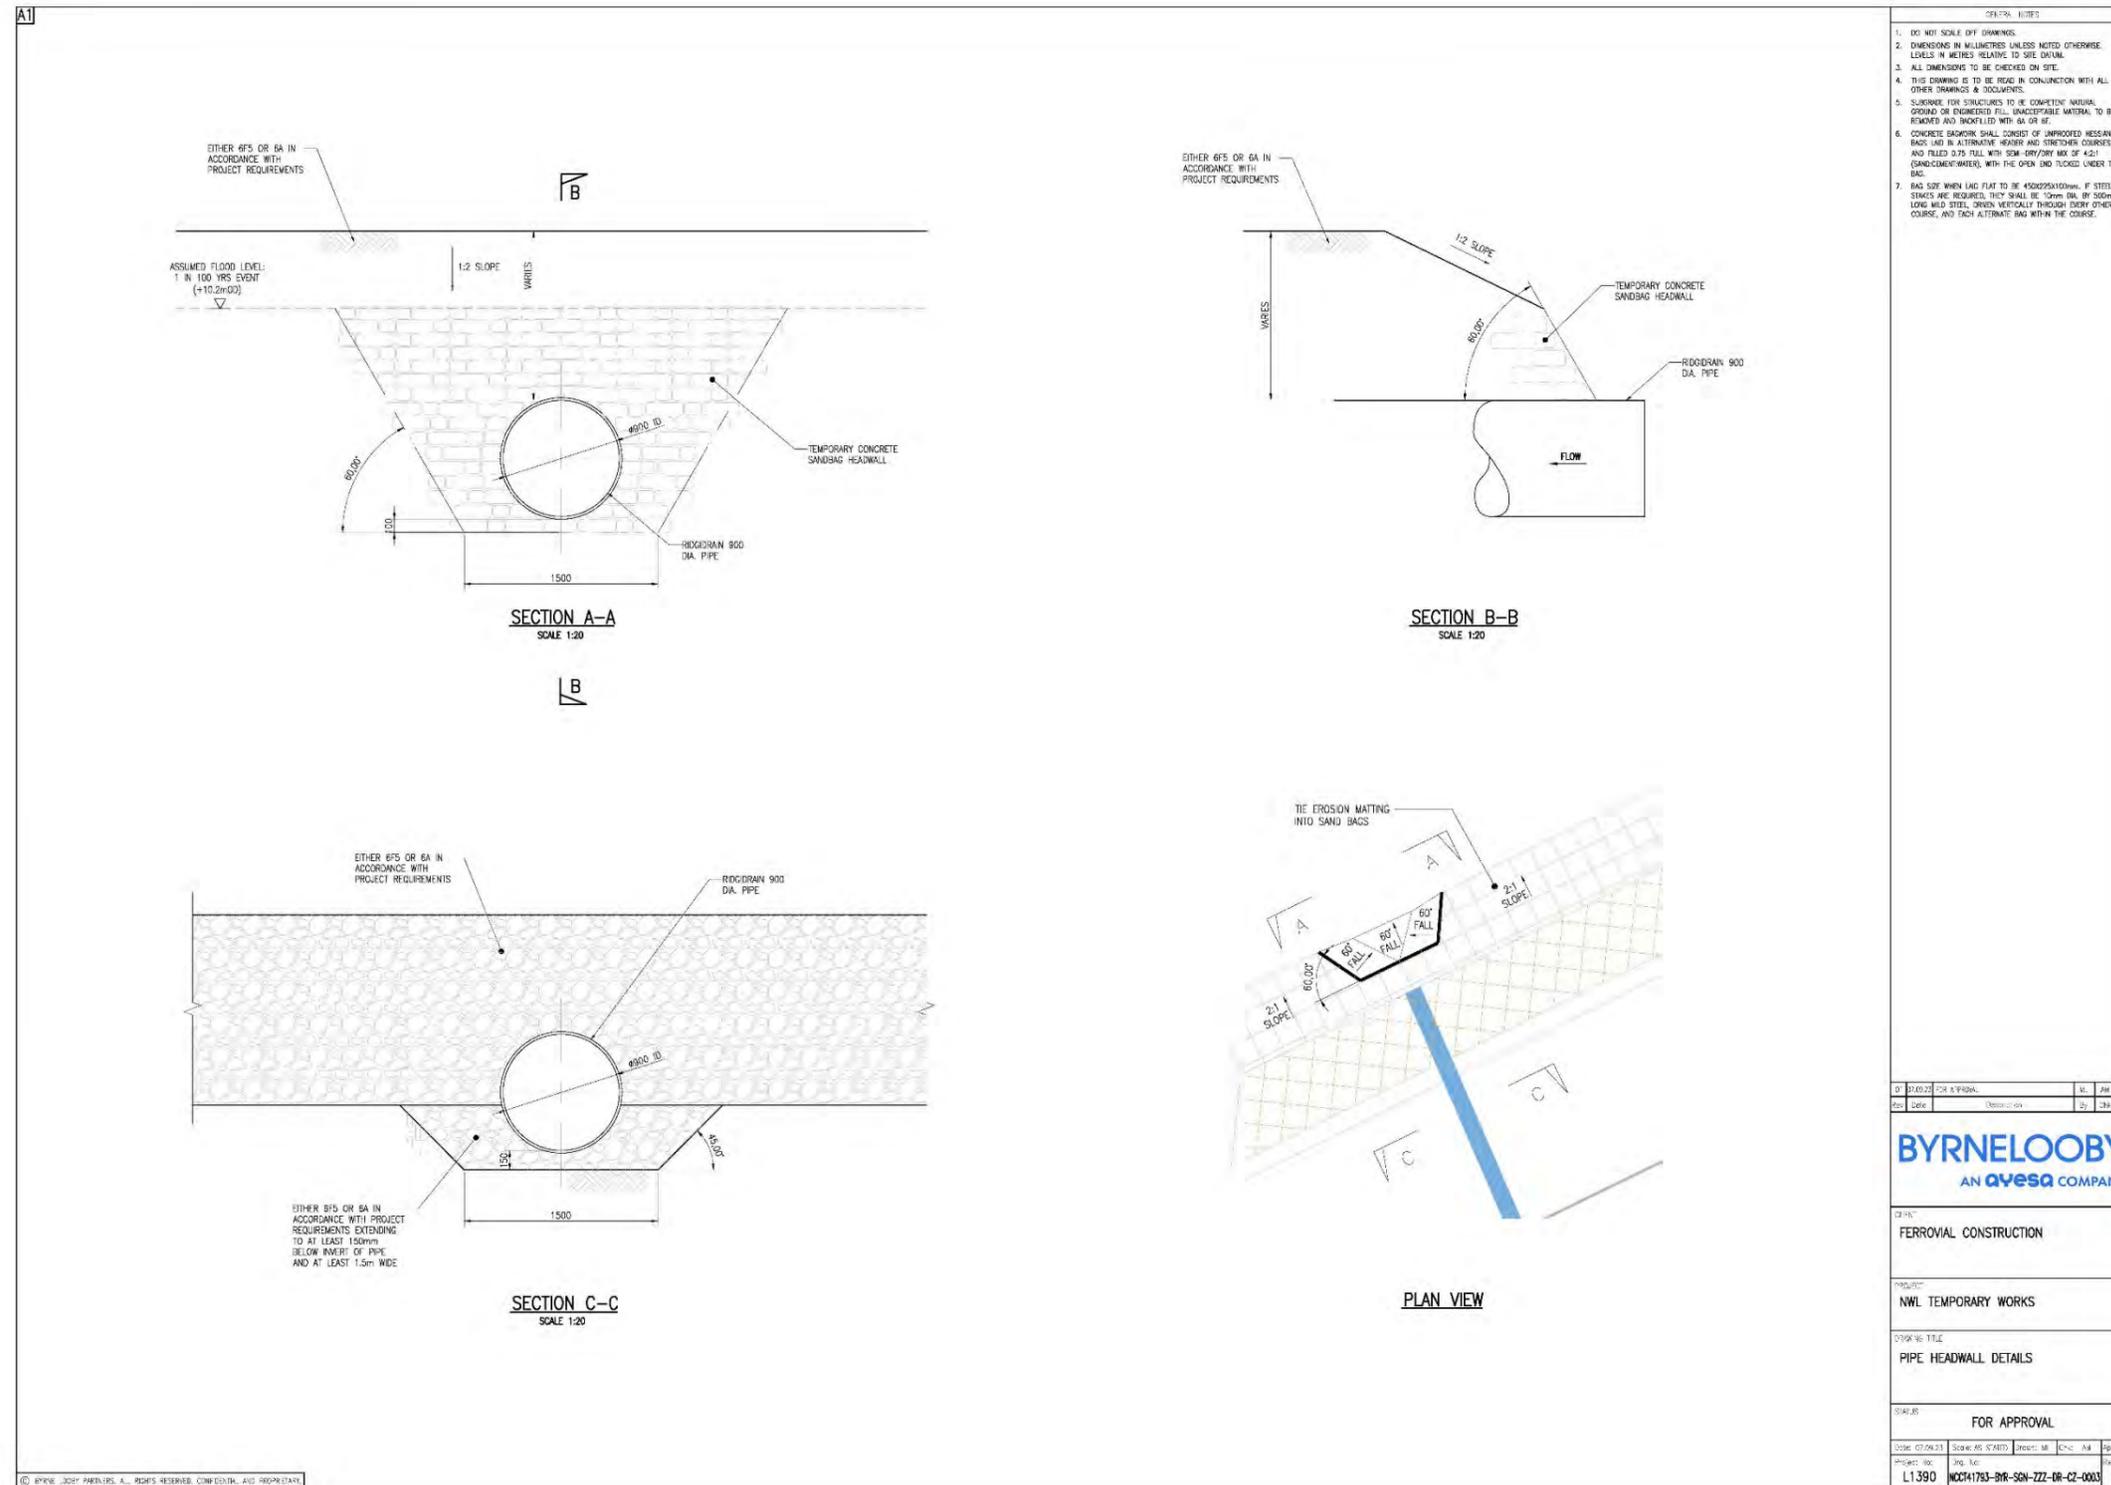


Figure 8 Temporary works platform general arrangement

