



# **Norwich Western Link**

## **Transport Assessment**

### **Appendix 14b – Cumulative Development Data – Hornsea Three – Onshore Cable Construction Traffic Management Plan, March 2023 Part 2 of 2**

Author: WSP

Document Reference: 4.01.14b

Version Number: 00

Date: March 2024




## **Contents**

1	Cumulative Development Data	3
---	-----------------------------	---



## 1 Cumulative Development Data

- 1.1.1 The second of two reports that present two cumulative developments that may potentially be under construction at the same time as the Proposed Scheme.
- 1.1.2 Appendix 4.01.14a contains ‘Sheringham Shoal and Dudgeon Offshore Wind Farm Extension Projects – Outline Construction Traffic Management Plan (Revision D)’, produced in June 2023. This Outline Construction Traffic Management Plan contains the control measures and monitoring procedures for managing the potential traffic and transport impacts of constructing Sheringham Shoal and Dudgeon Offshore Wind Farm extension projects.
- 1.1.3 This Appendix 4.01.14b contains ‘Hornsea Three – Onshore Cable Construction Traffic Management Plan South Norfolk District Council Area’, produced in March 2023. The purpose of this Construction Traffic Management Plan is to establish the principles that will be implemented by the principal contractor to minimise the traffic impacts associated with construction of the onshore elements of the Hornsea Project Three Offshore Wind Farm.
- 1.1.4 We have included a summary of key information shown in this document in an accessible format in sections 1.1.1 to 1.1.3. However, some users may not be able to access all technical details that are included in the rest of this document. If you require this document in a more accessible format, please contact [norwichwesternlink@norfolk.gov.uk](mailto:norwichwesternlink@norfolk.gov.uk)

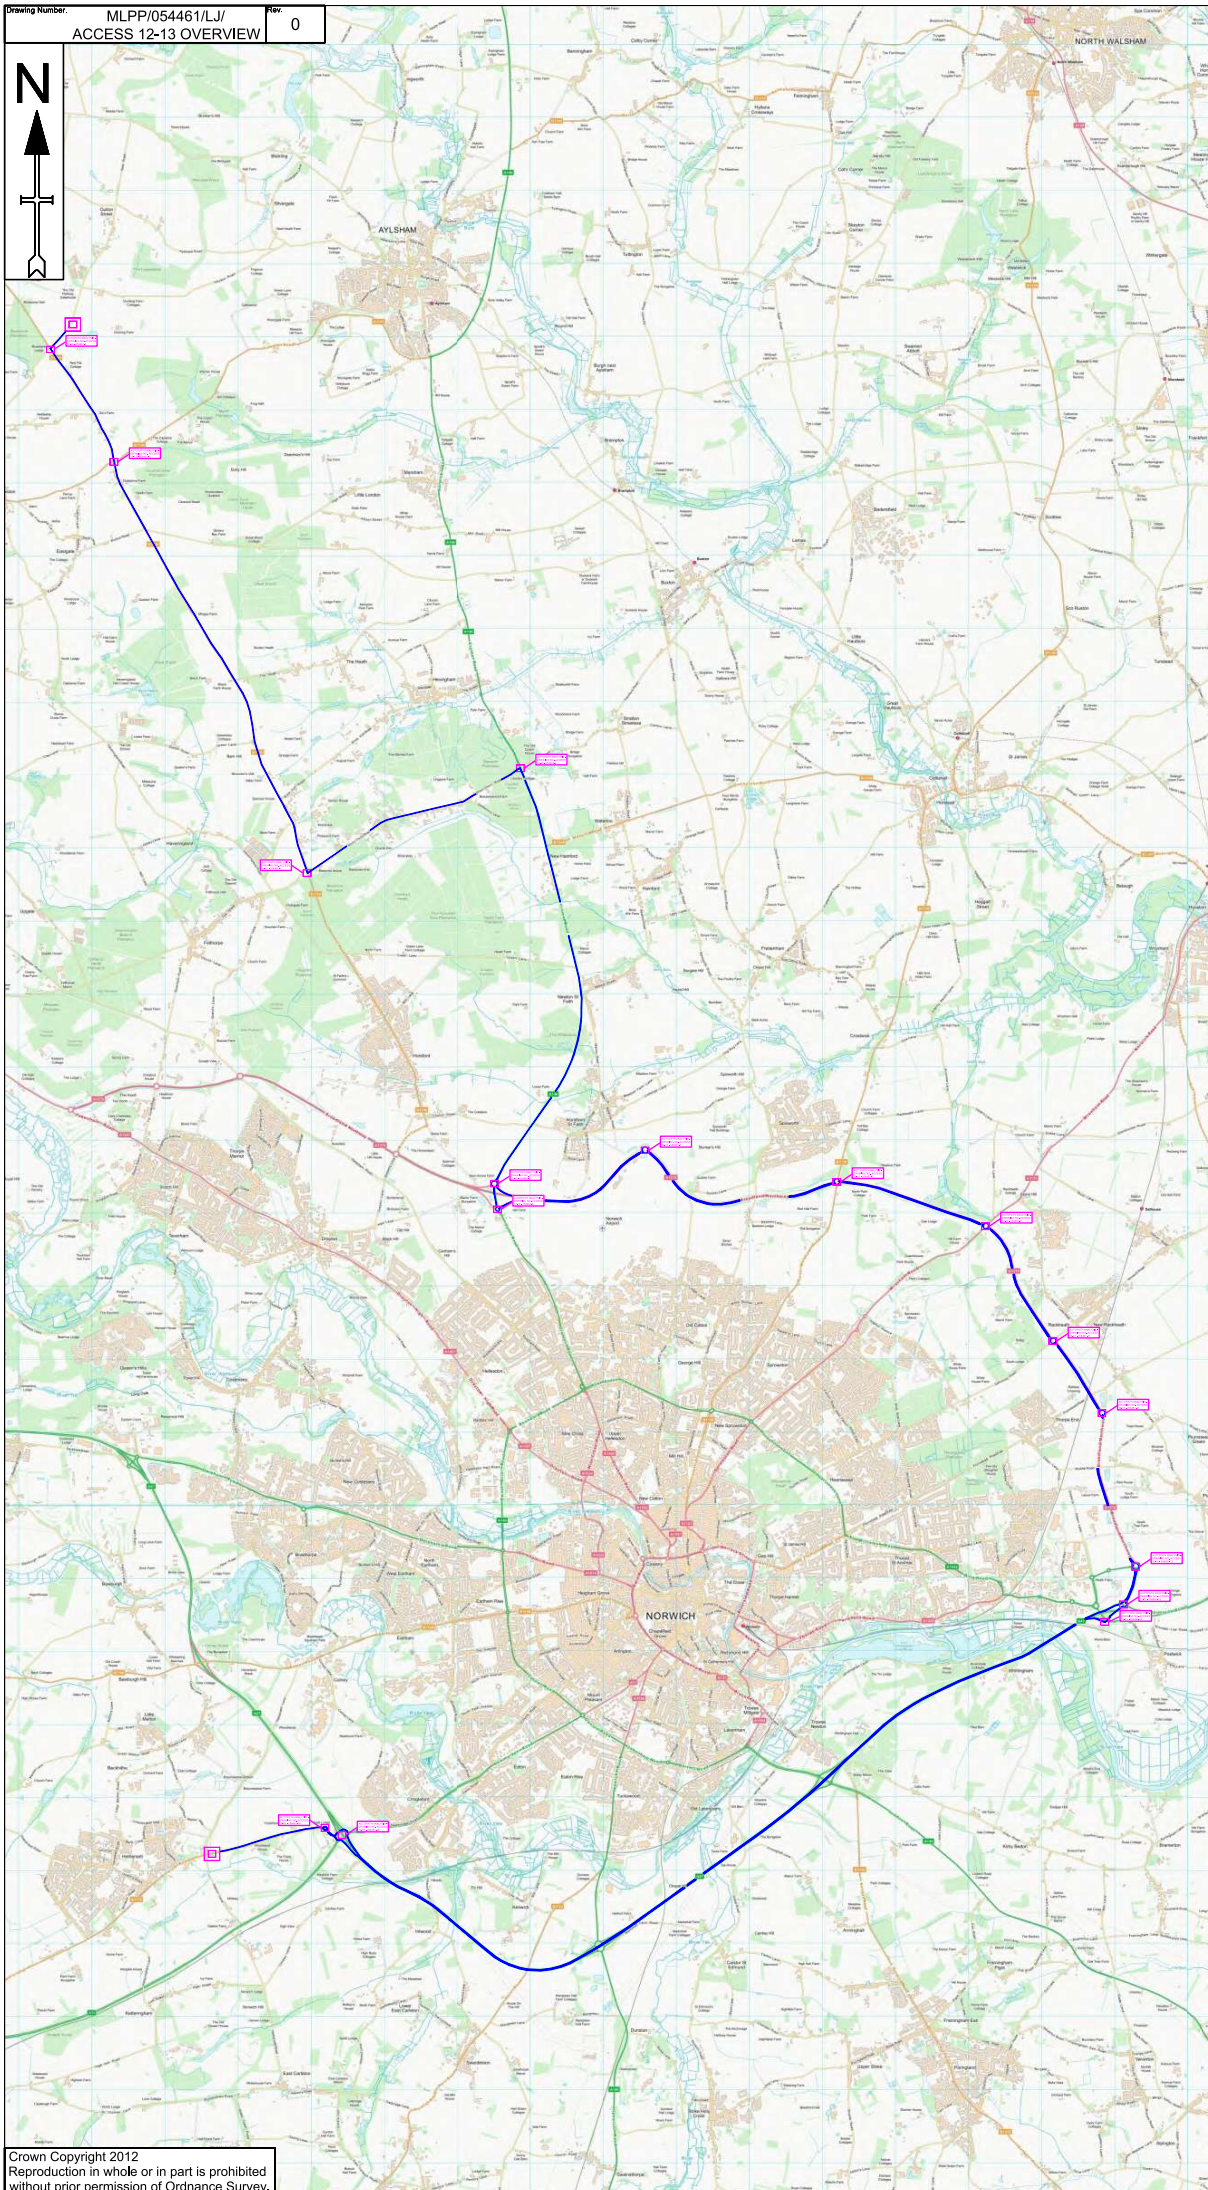

- Notes**
1. All dimensions are in metres unless otherwise stated.
  2. All traffic management to comply with Chapter 8 and any updates, and Safety at street works and roadworks (A code of practice)
  3. All road markings and signs to be as per the Traffic Signs Regulations and General Directions 2016.
  4. All permanent traffic signals will be bagged and switch off, at all times that temporary traffic signals are being used. This should be done with approval from said authority

**Key**

Cable Delivery Route █

Autopath Analysis □

ACCESS 12-13

Date Drawn	11/10/2021	Surveyed	--	Drawn	LJ	Checked	TL	Approved	TL
------------	------------	----------	----	-------	----	---------	----	----------	----

**MLP Traffic Ltd**

MLP Traffic Ltd  
 Millpond Farm,  
 Garboldisham,  
 Norwich,  
 IP22 2SP  
 Tel: 0330 016 96 96

Client:


Project: **CABLE DELIVERY**

Drawing title/ Site Address:  
**RAF OULTON,  
 THE STREET,  
 OULTON,  
 NR11 6RA**

Drawing status

Scale	NTS	DO NOT SCALE
-------	-----	--------------

Client No.	1 OF 1
Page No.	
Drawing Number:	MLPP/054461/LJ/ ACCESS 12-13 OVERVIEW
Rev:	0

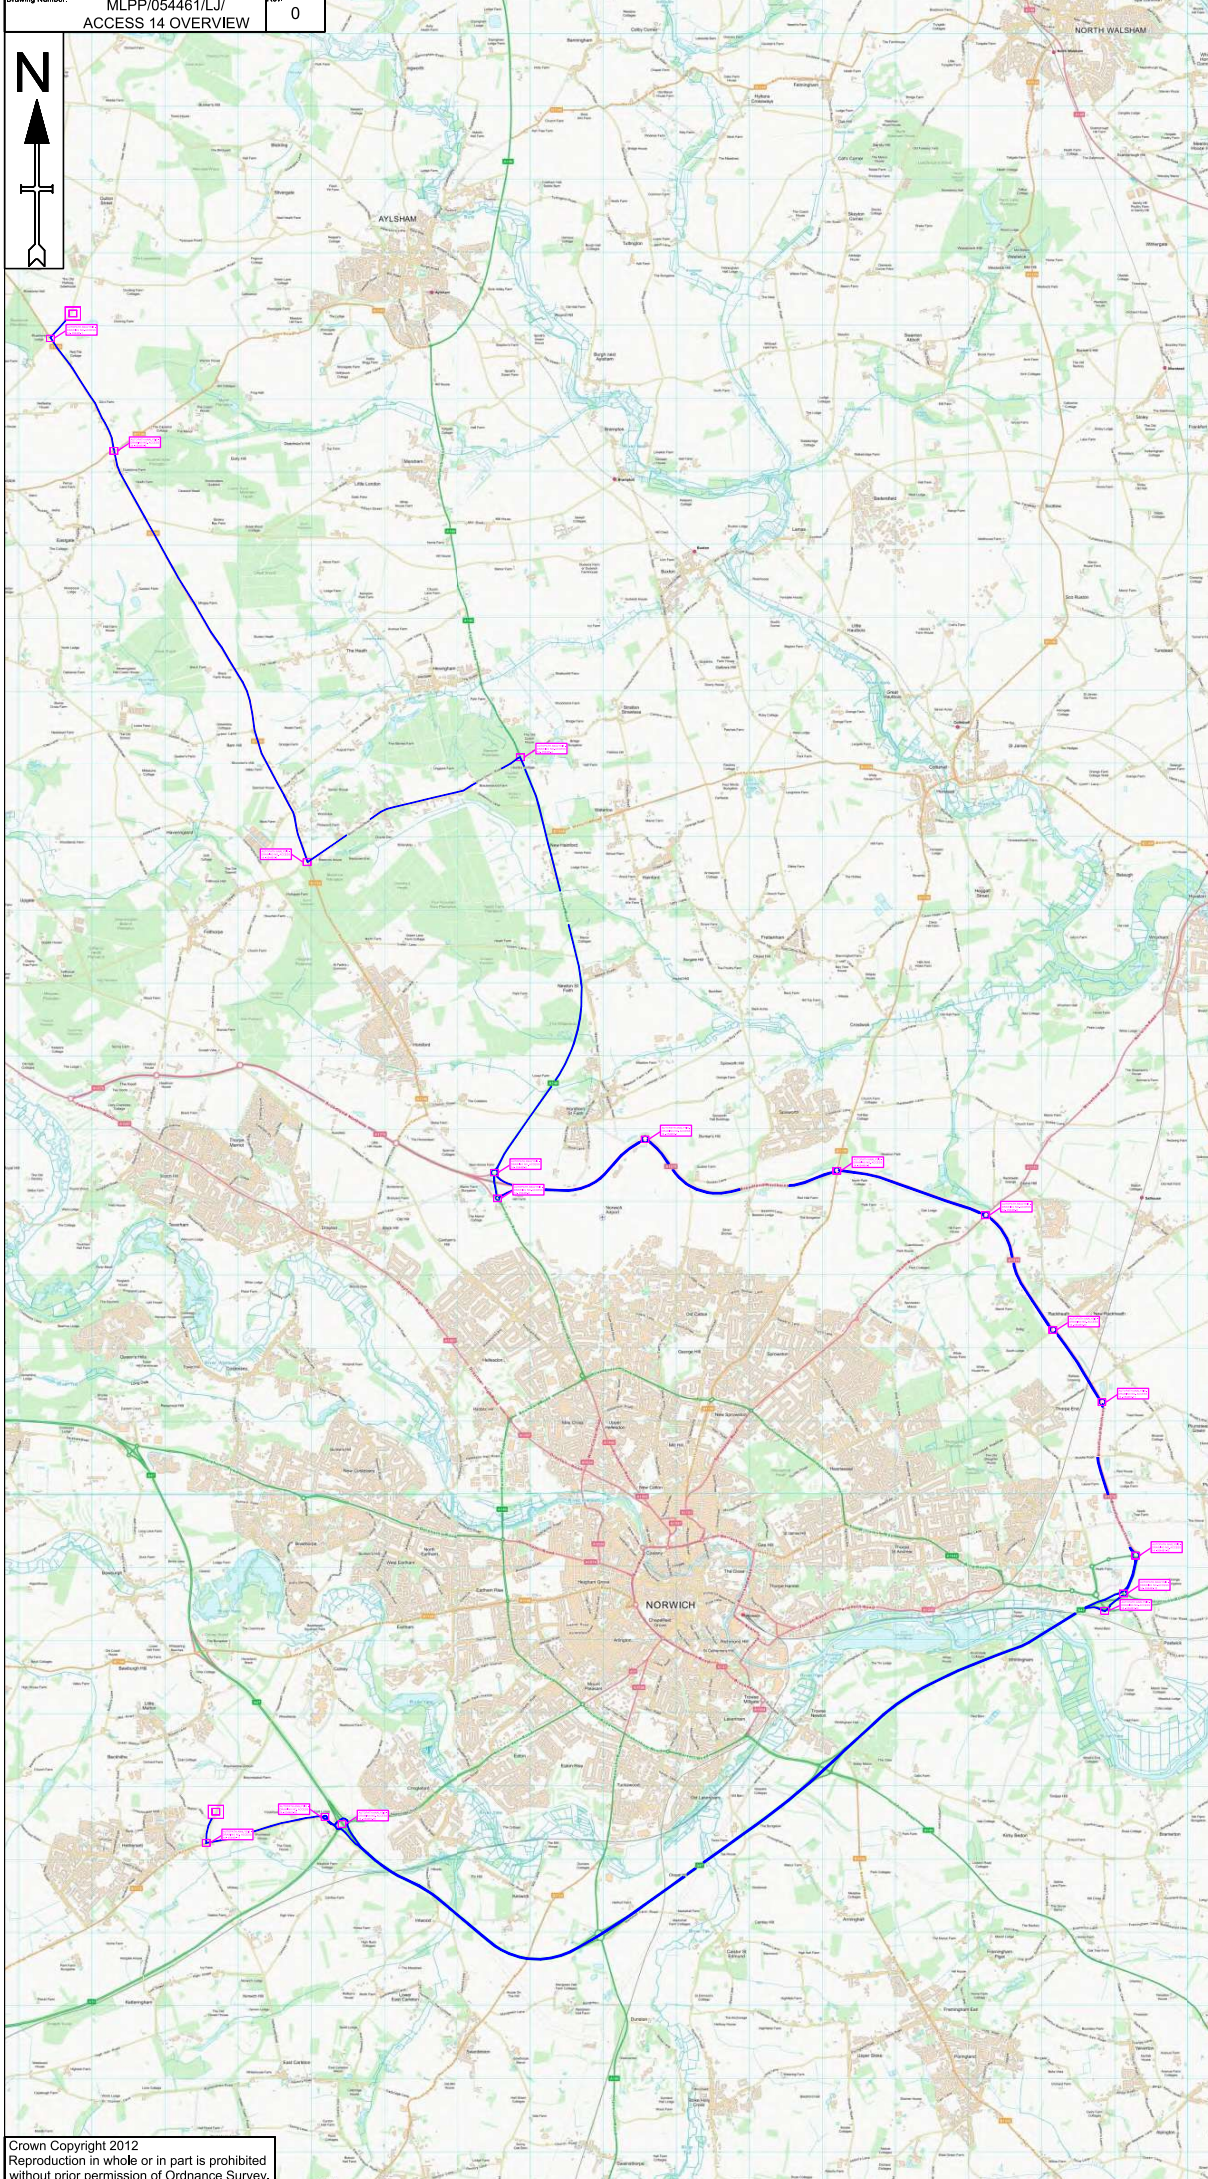

- Notes**
1. All dimensions are in metres unless otherwise stated.
  2. All traffic management to comply with Chapter 8 and any updates, and Safety at street works and roadworks (A code of practice)
  3. All road markings and signs to be as per the Traffic Signs Regulations and General Directions 2016.
  4. All permanent traffic signals will be bagged and switch off, at all times that temporary traffic signals are being used. This should be done with approval from said authority
- Key**
- Cable Delivery Route █
- Autopath Analysis □

**ACCESS 14**

Date Drawn	11/10/2021	Surveyed	--	Drawn	LJ	TL	TL	Checked/Approved	
------------	------------	----------	----	-------	----	----	----	------------------	--

MLP Traffic Ltd  
 Milford Farm,  
 Garboldisham,  
 Norwich,  
 IP22 2SP  
 Tel 0330 016 96 96


Client:

Project: **CABLE DELIVERY**

Drawing title/ Site Address:  
**RAF OULTON,  
 THE STREET,  
 OULTON,  
 NR11 6RA**

Scale	NTS	DO NOT SCALE
-------	-----	--------------

Client No.		Page No.	1 OF 1
Drawing Number:	MLPP/054461/LJ/ ACCESS 14 OVERVIEW	Rev:	0

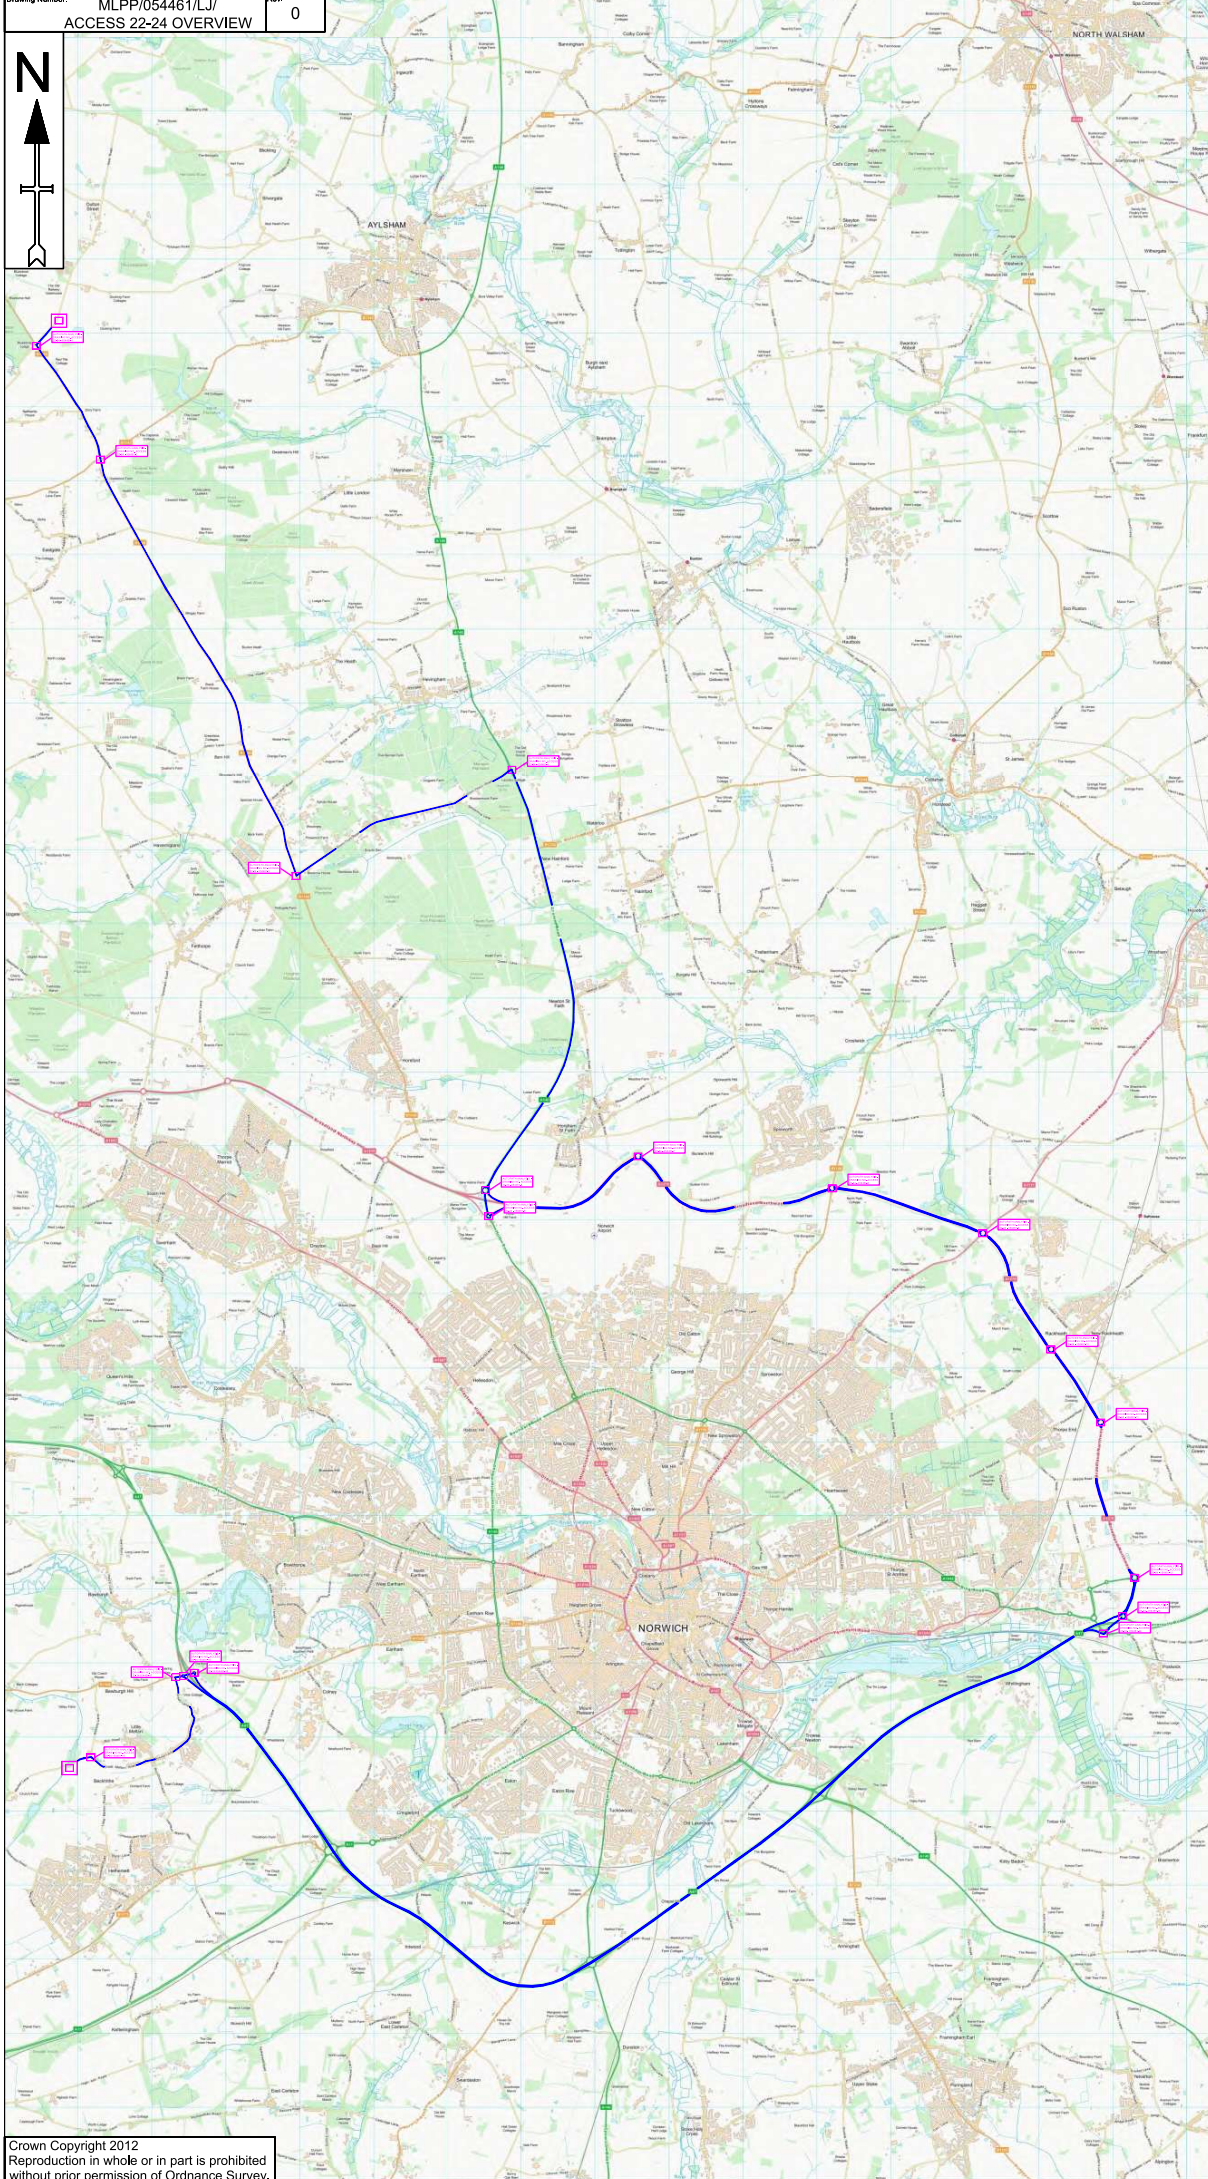

- Notes**
1. All dimensions are in metres unless otherwise stated.
  2. All traffic management to comply with Chapter 8 and any updates, and Safety at street works and roadworks (A code of practice)
  3. All road markings and signs to be as per the Traffic Signs Regulations and General Directions 2016.
  4. All permanent traffic signals will be bagged and switch off, at all times that temporary traffic signals are being used. This should be done with approval from said authority
- Key**
- Cable Delivery Route
- Autopath Analysis

ACCESS 22-24

Date Drawn	11/10/2021	Surveyed	Drawn	Checked	Approved
		--	LJ	TL	TL



MLP Traffic Ltd  
 Millpond Farm,  
 Garboldisham,  
 Norwich,  
 IP22 2SP  
 Tel 0330 016 96 96


Client: Vollard Research

Project: **CABLE DELIVERY**

Drawing title/ Site Address:  
**RAF OULTON,  
 THE STREET,  
 OULTON,  
 NR11 6RA**

Scale	NTS	DO NOT SCALE
-------	-----	--------------

Client No.	1 OF 1	
Page No.		
Drawing Number:	MLPP/054461/LJ/ <b>ACCESS 22-24 OVERVIEW</b>	Rev: <b>0</b>

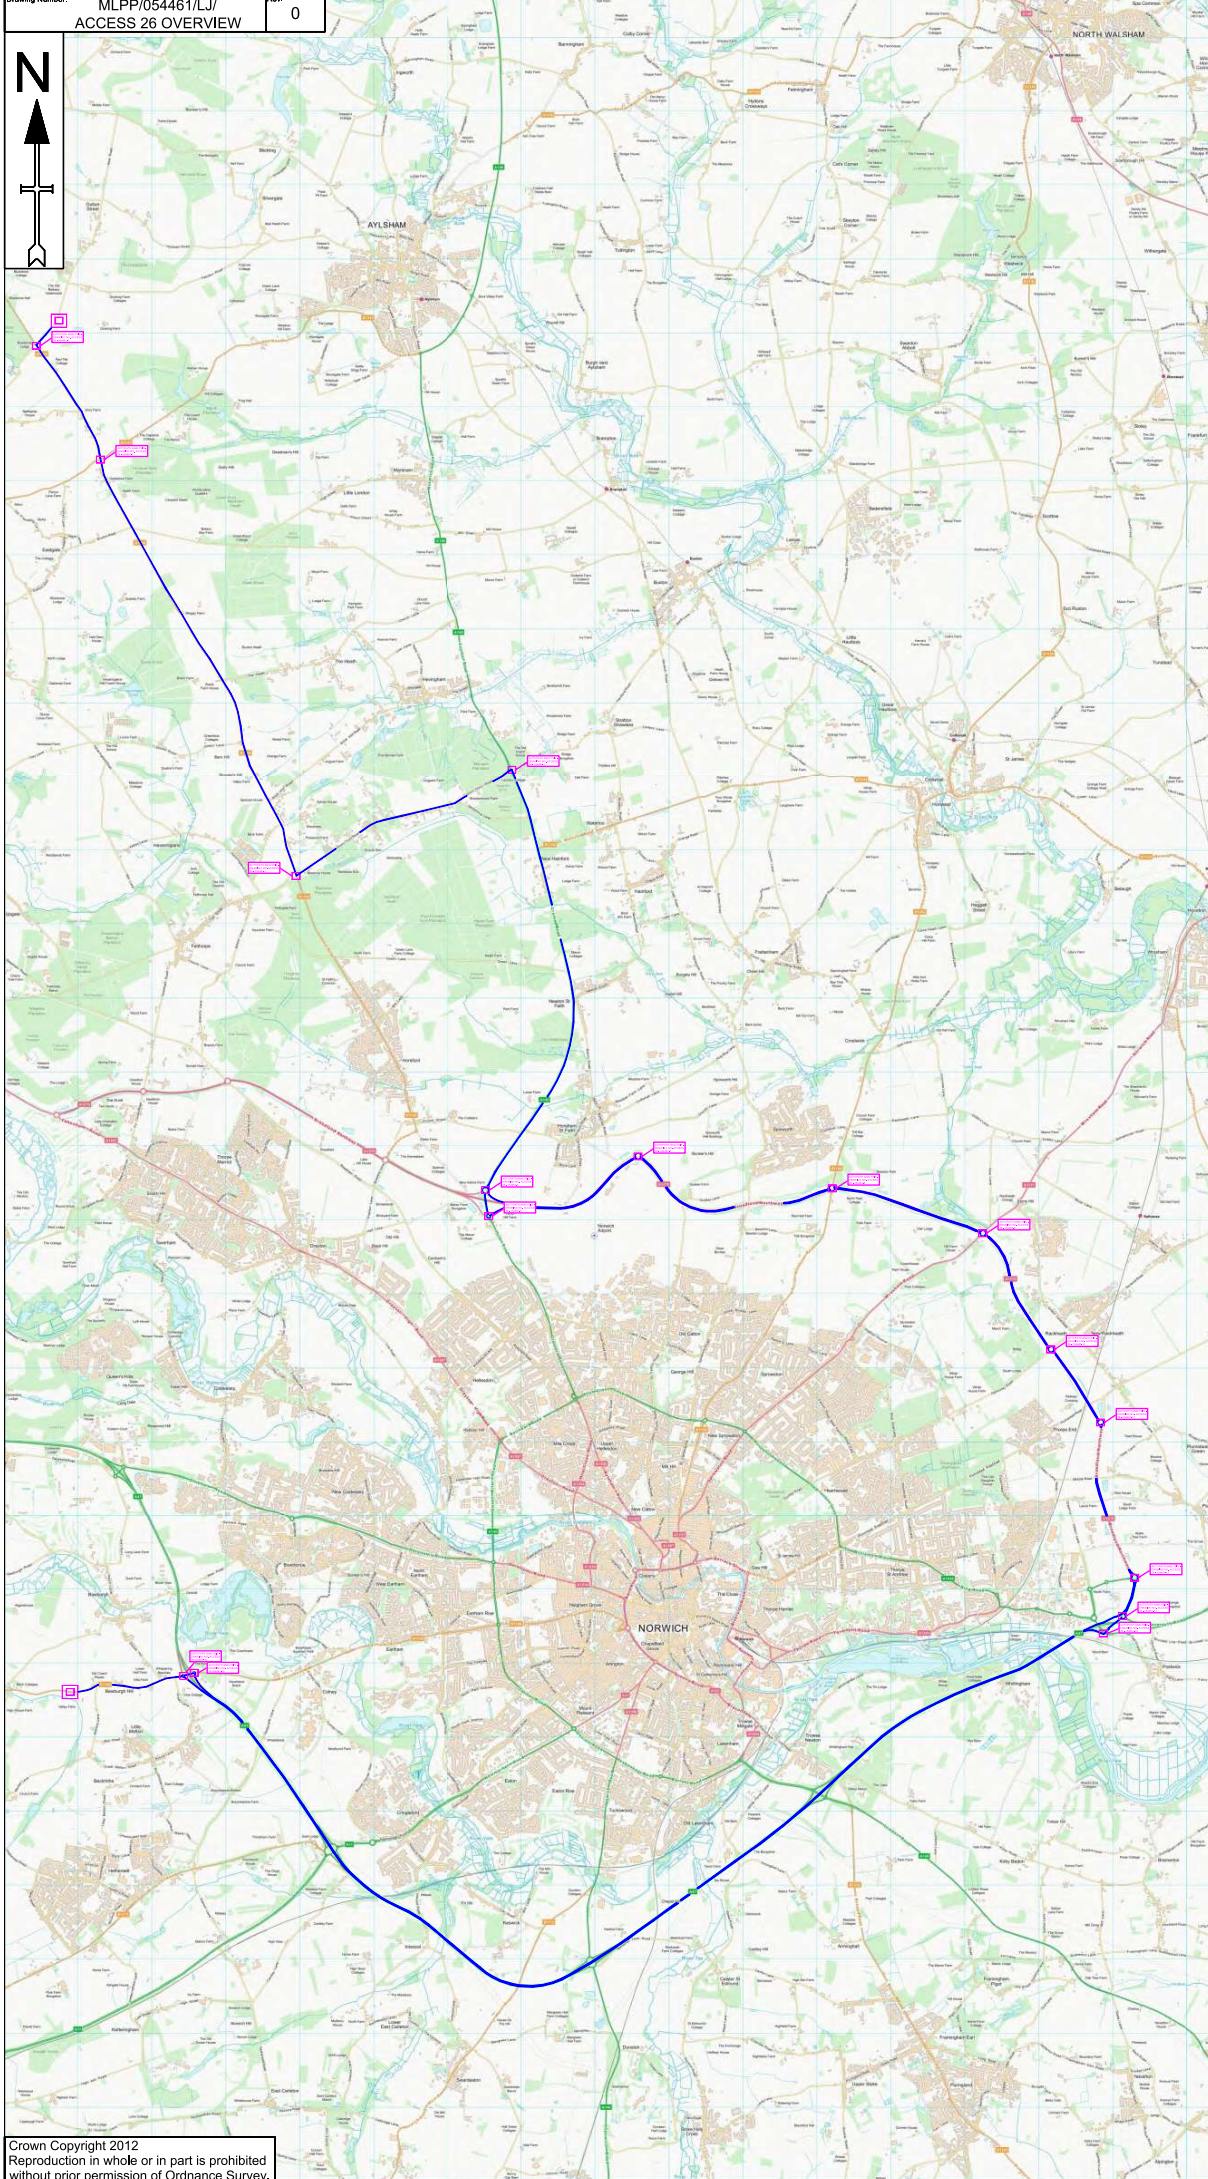

**Notes**

1. All dimensions are in metres unless otherwise stated.
2. All traffic management to comply with Chapter 8 and any updates, and Safety at street works and roadwork's (A code of practice)
3. All road markings and signs to be as per the Traffic Signs Regulations and General Directions 2016.
4. All permanent traffic signals will be bagged and switch off, at all times that temporary traffic signals are being used. This should be done with approval from said authority

**Key**

- Cable Delivery Route
- Autopath Analysis

ACCESS 26

Date Drawn	11/10/2021	Surveyed	--	Drawn	LJ	Checked	TL	Approved	TL
------------	------------	----------	----	-------	----	---------	----	----------	----



MLP Traffic Ltd  
 Millpond Farm,  
 Garboldisham,  
 Norwich,  
 IP22 2SP  
 Tel 0330 016 96 96


Client: [Vollard Research](#)

Project: **CABLE DELIVERY**

Drawing title/ Site Address:  
**RAF OULTON,  
 THE STREET,  
 OULTON,  
 NR11 6RA**

Drawing status: **NTS DO NOT SCALE**

Scale	NTS	DO NOT SCALE
Client No.	1 OF 1	
Page No.	MLPP/054461/LJ/	
Drawing Number:	ACCESS 26 OVERVIEW	Rev: 0

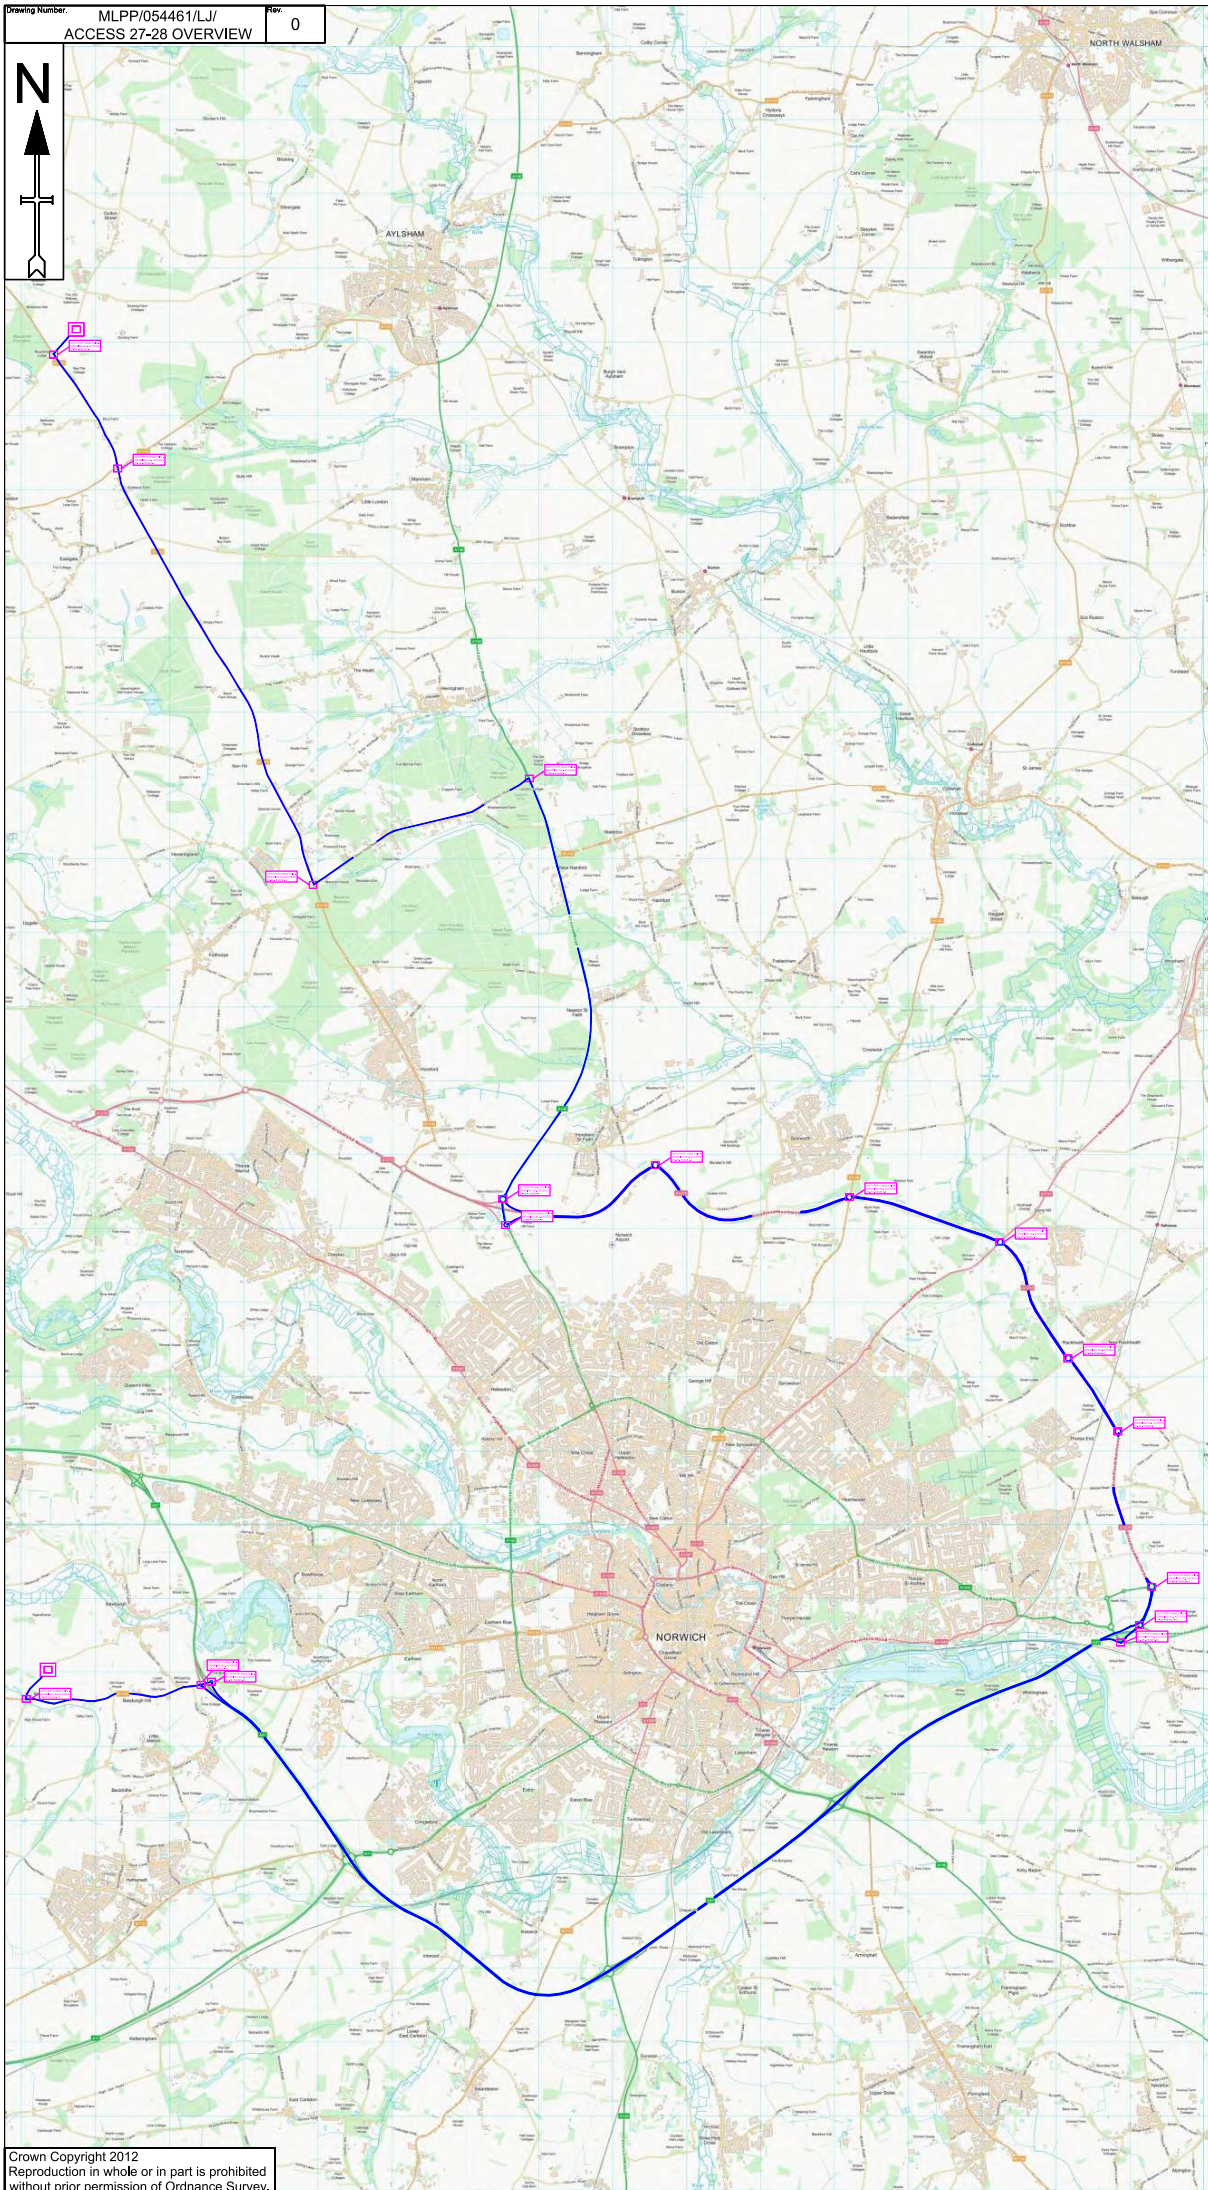

- Notes**
1. All dimensions are in metres unless otherwise stated.
  2. All traffic management to comply with Chapter 8 and any updates, and Safety at street works and roadwork's (A code of practice)
  3. All road markings and signs to be as per the Traffic Signs Regulations and General Directions 2016.
  4. All permanent traffic signals will be bagged and switch off, at all times that temporary traffic signals are being used. This should be done with approval from said authority
- Key**
- Cable Delivery Route █
  - Autopath Analysis □

ACCESS 27-28

Date Drawn	11/10/2021	Surveyed	--	Drawn	LJ	Checked	TL	Approved	TL
------------	------------	----------	----	-------	----	---------	----	----------	----



MLP Traffic Ltd  
 Millpond Farm,  
 Garboldisham,  
 Norfolk,  
 IP22 2SP  
 Tel 0330 016 96 96

Client: [Vollard Transport](#)


Project: **CABLE DELIVERY**

Drawing title/ Site Address:  
**RAF OULTON,  
 THE STREET,  
 OULTON,  
 NR11 6RA**

Scale	NTS	DO NOT SCALE
-------	-----	--------------

Client No.		Page No.	1 OF 1
Drawing Number:	MLPP/054461/LJ/ <b>ACCESS 27-28 OVERVIEW</b>	Rev:	0



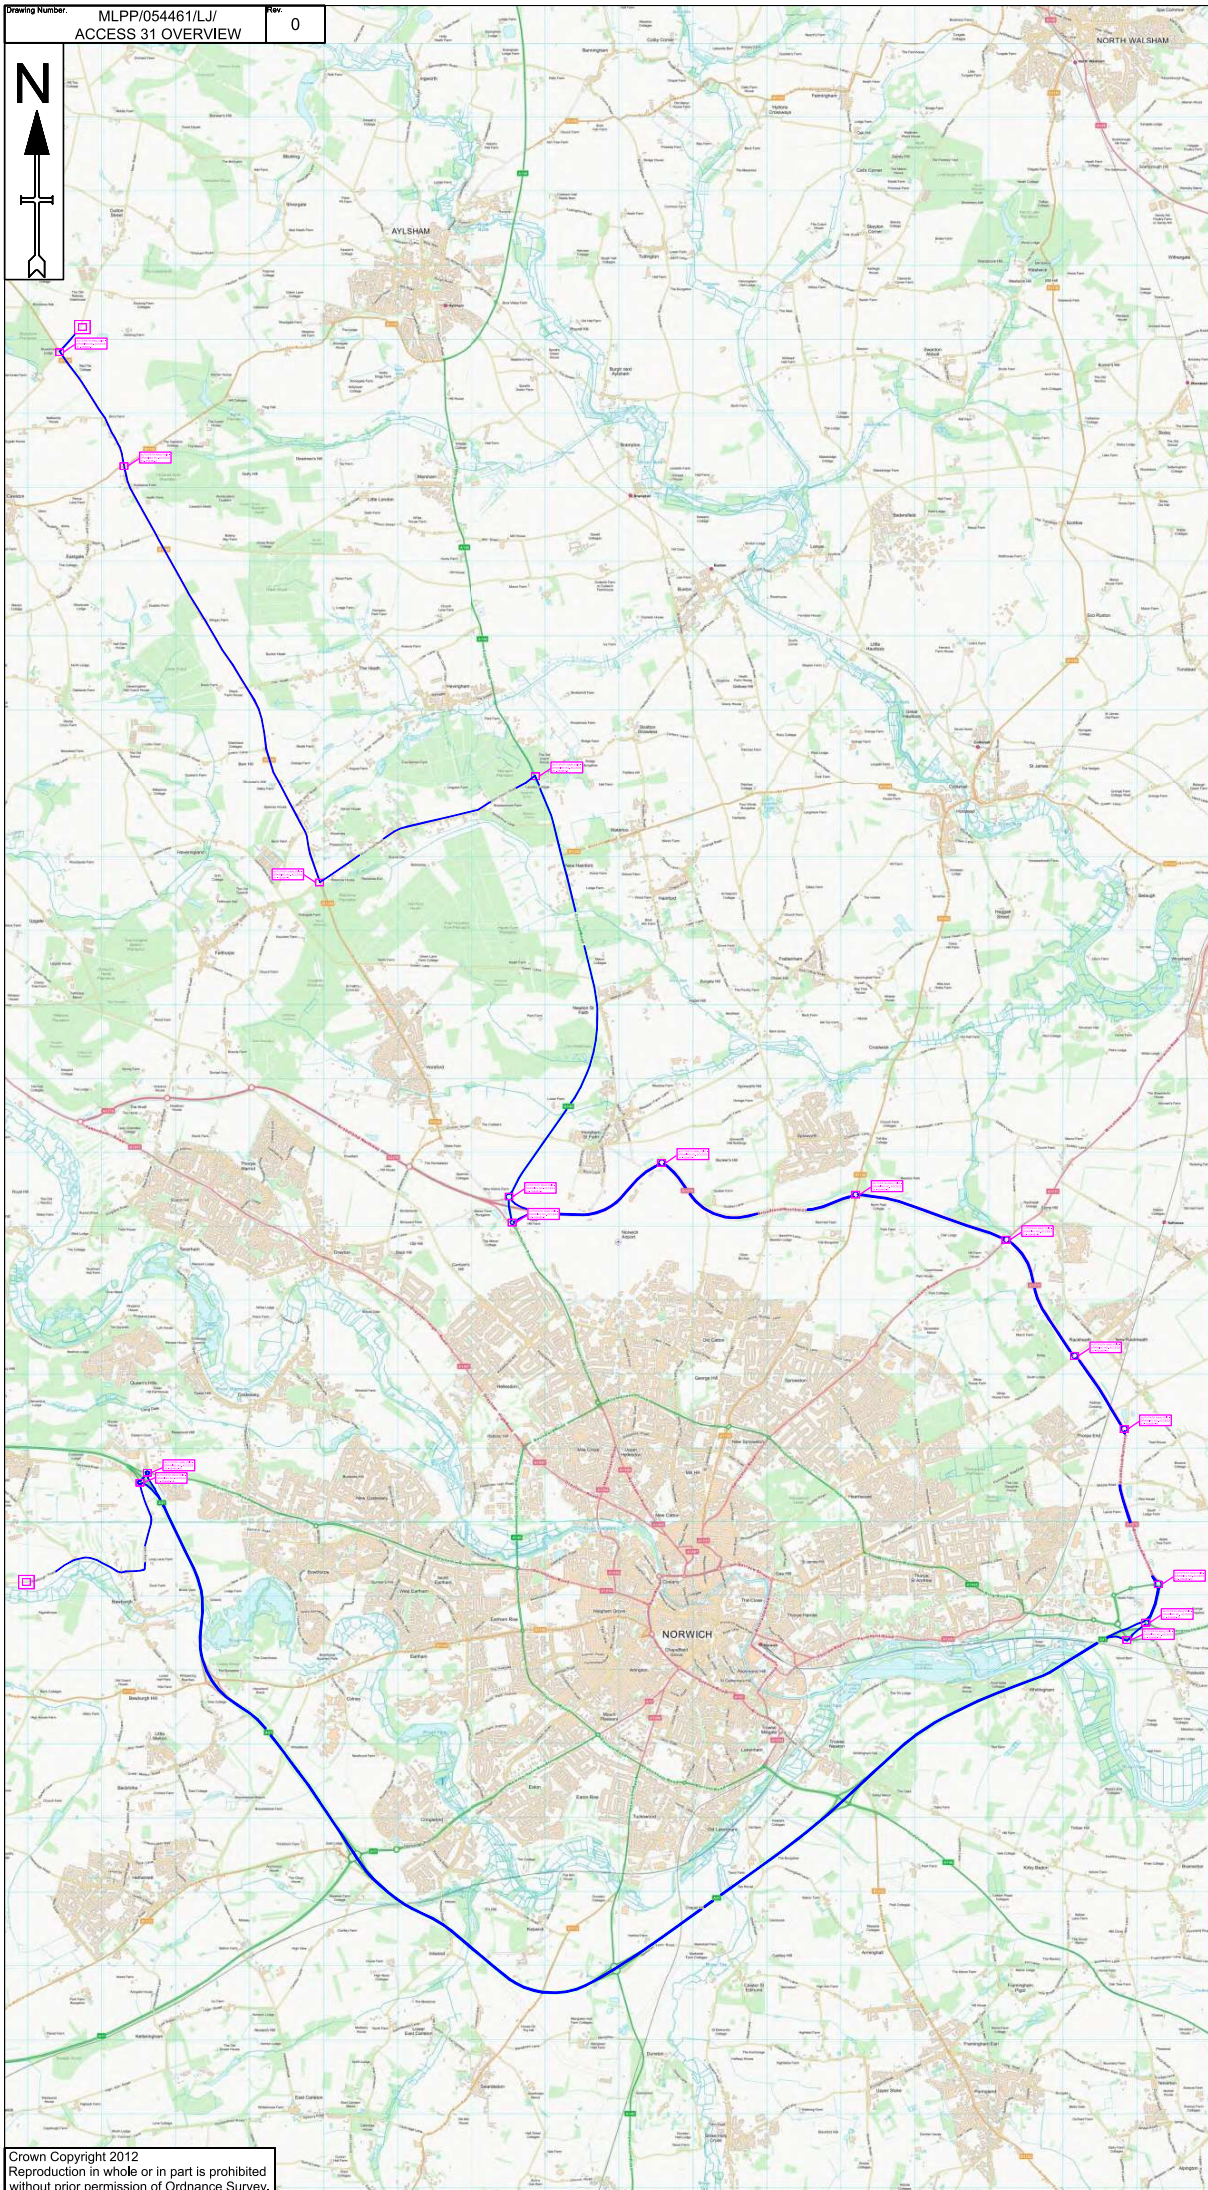

- Notes**
1. All dimensions are in metres unless otherwise stated.
  2. All traffic management to comply with Chapter 8 and any updates, and Safety at street works and roadworks (A code of practice)
  3. All road markings and signs to be as per the Traffic Signs Regulations and General Directions 2016.
  4. All permanent traffic signals will be bagged and switch off, at all times that temporary traffic signals are being used. This should be done with approval from said authority
- Key**
- Cable Delivery Route █
- Autopath Analysis □

ACCESS 31

Date Drawn	11/10/2021	Surveyed	--	Drawn	LJ	Checked	TL	Approved	TL
------------	------------	----------	----	-------	----	---------	----	----------	----

**MLP Traffic Ltd**

MLP Traffic Ltd  
 Millpond Farm,  
 Garboldisham,  
 Norfolk,  
 IP22 2SP  
 Tel 0330 016 96 96


Client: [Volvo Transport](#)

Project: CABLE DELIVERY

Drawing title/ Site Address:  
**RAF OULTON,  
 THE STREET,  
 OULTON,  
 NR11 6RA**

Scale	NTS	DO NOT SCALE
-------	-----	--------------

Client No.		1 OF 1
Page No.		
Drawing Number:	MLPP/054461/LJ/ ACCESS 31 OVERVIEW	Rev: 0

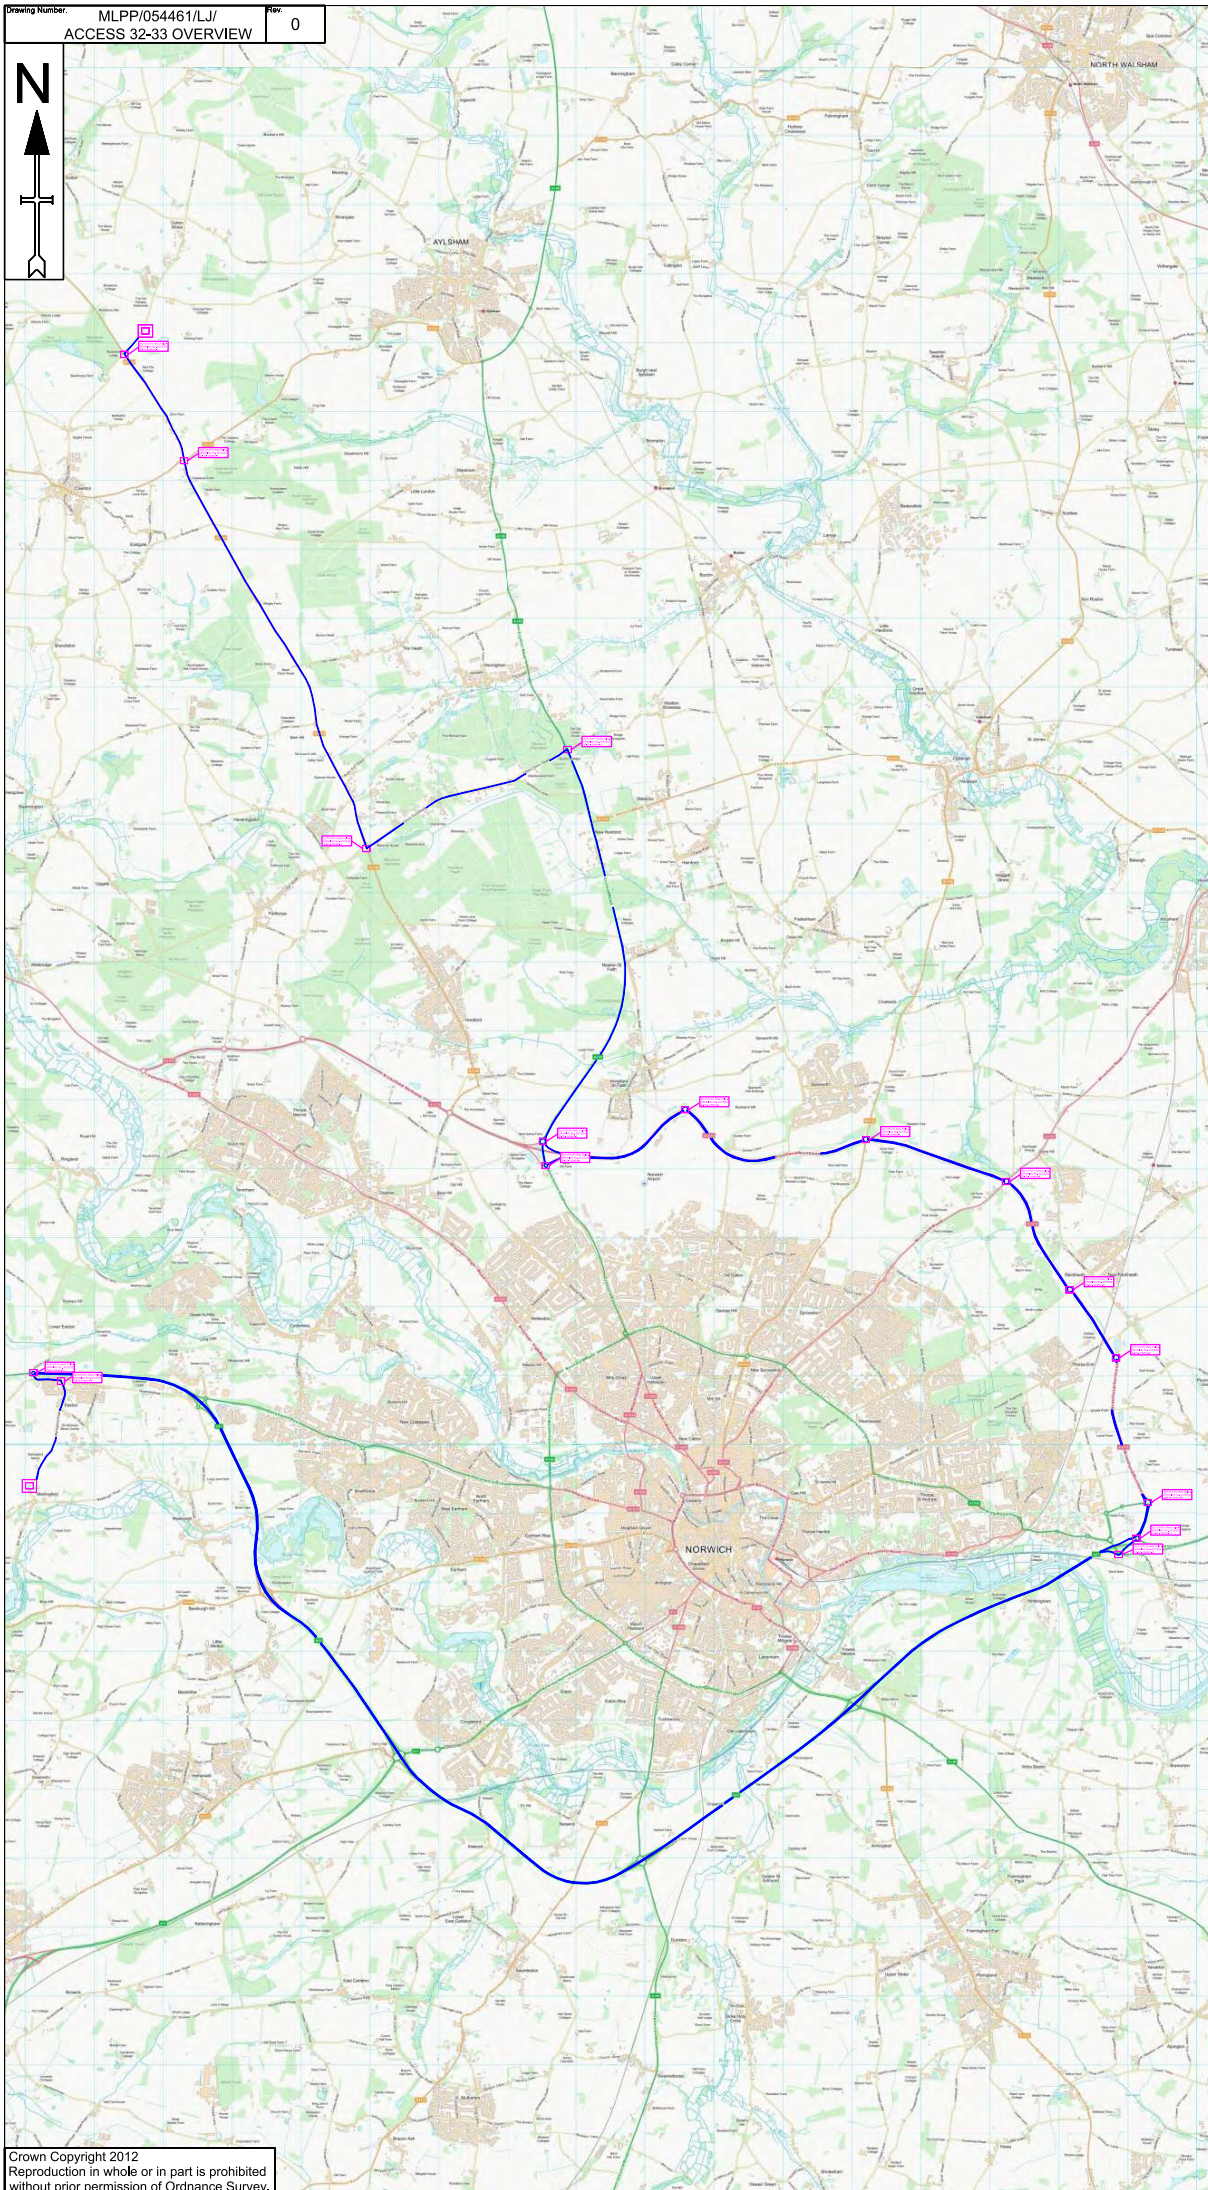

- Notes**
1. All dimensions are in metres unless otherwise stated.
  2. All traffic management to comply with Chapter 8 and any updates, and Safety at street works and roadworks (A code of practice)
  3. All road markings and signs to be as per the Traffic Signs Regulations and General Directions 2016.
  4. All permanent traffic signals will be bagged and switch off, at all times that temporary traffic signals are being used. This should be done with approval from said authority
- Key**
- Cable Delivery Route █
- Autopath Analysis □

**ACCESS 32-33**

Date Drawn	11/10/2021	Surveyed	--	Drawn	LJ	Checked	TL	Approved	TL
------------	------------	----------	----	-------	----	---------	----	----------	----

**MLP Traffic Ltd**  
 MLP Traffic Ltd  
 Millpond Farm,  
 Garboldisham,  
 Norfolk,  
 IP22 2SP  
 Tel: 0330 016 96 96


Client: [Volvo Transport](#)

Project: **CABLE DELIVERY**

Drawing title/ Site Address:  
**RAF OULTON,  
 THE STREET,  
 OULTON,  
 NR11 6RA**

Scale	NTS	DO NOT SCALE
-------	-----	--------------

Client No.		Page No.	1 OF 1	Rev.	0
Drawing Number:	MLPP/054461/LJ/ ACCESS 32-33 OVERVIEW				

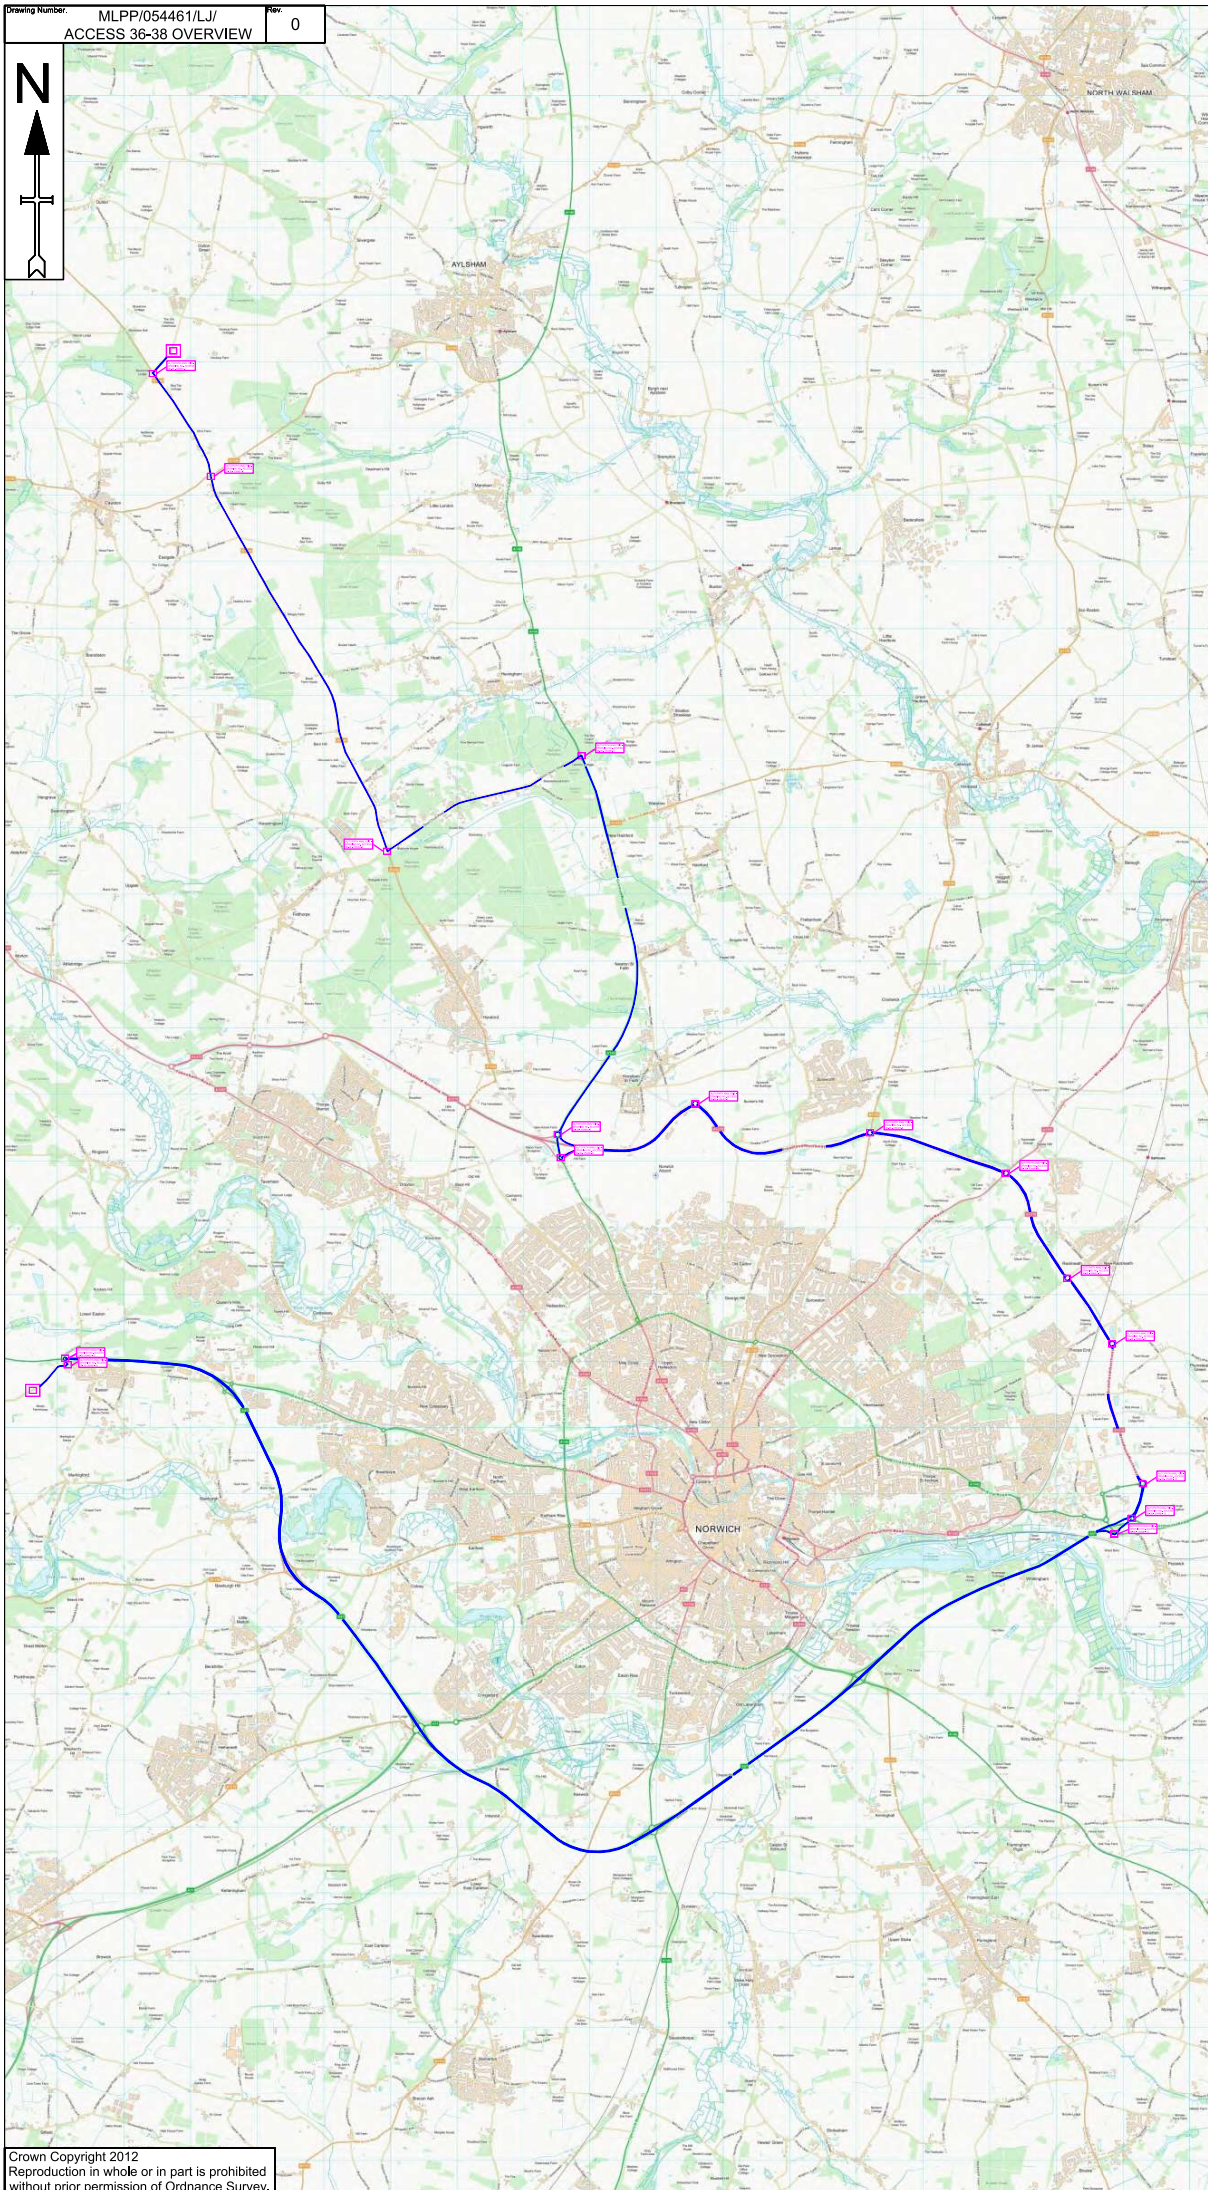

- Notes**
1. All dimensions are in metres unless otherwise stated.
  2. All traffic management to comply with Chapter 8 and any updates, and Safety at street works and roadwork's (A code of practice)
  3. All road markings and signs to be as per the Traffic Signs Regulations and General Directions 2016.
  4. All permanent traffic signals will be bagged and switch off, at all times that temporary traffic signals are being used. This should be done with approval from said authority
- Key**
- Cable Delivery Route █
- Autopath Analysis □

**ACCESS 36-38**

Date Drawn	11/10/2021	Surveyed	--	Drawn	LJ	Checked	TL	Approved	TL
------------	------------	----------	----	-------	----	---------	----	----------	----




Client: [Volvo Transport](#)

Project: **CABLE DELIVERY**

Drawing title/ Site Address:  
**RAF OULTON,  
 THE STREET,  
 OULTON,  
 NR11 6RA**

Scale	NTS	DO NOT SCALE
-------	-----	--------------

Client No.	
Page No.	1 OF 1
Drawing Number:	MLPP/054461/LJ/ ACCESS 36-38 OVERVIEW
Rev:	0

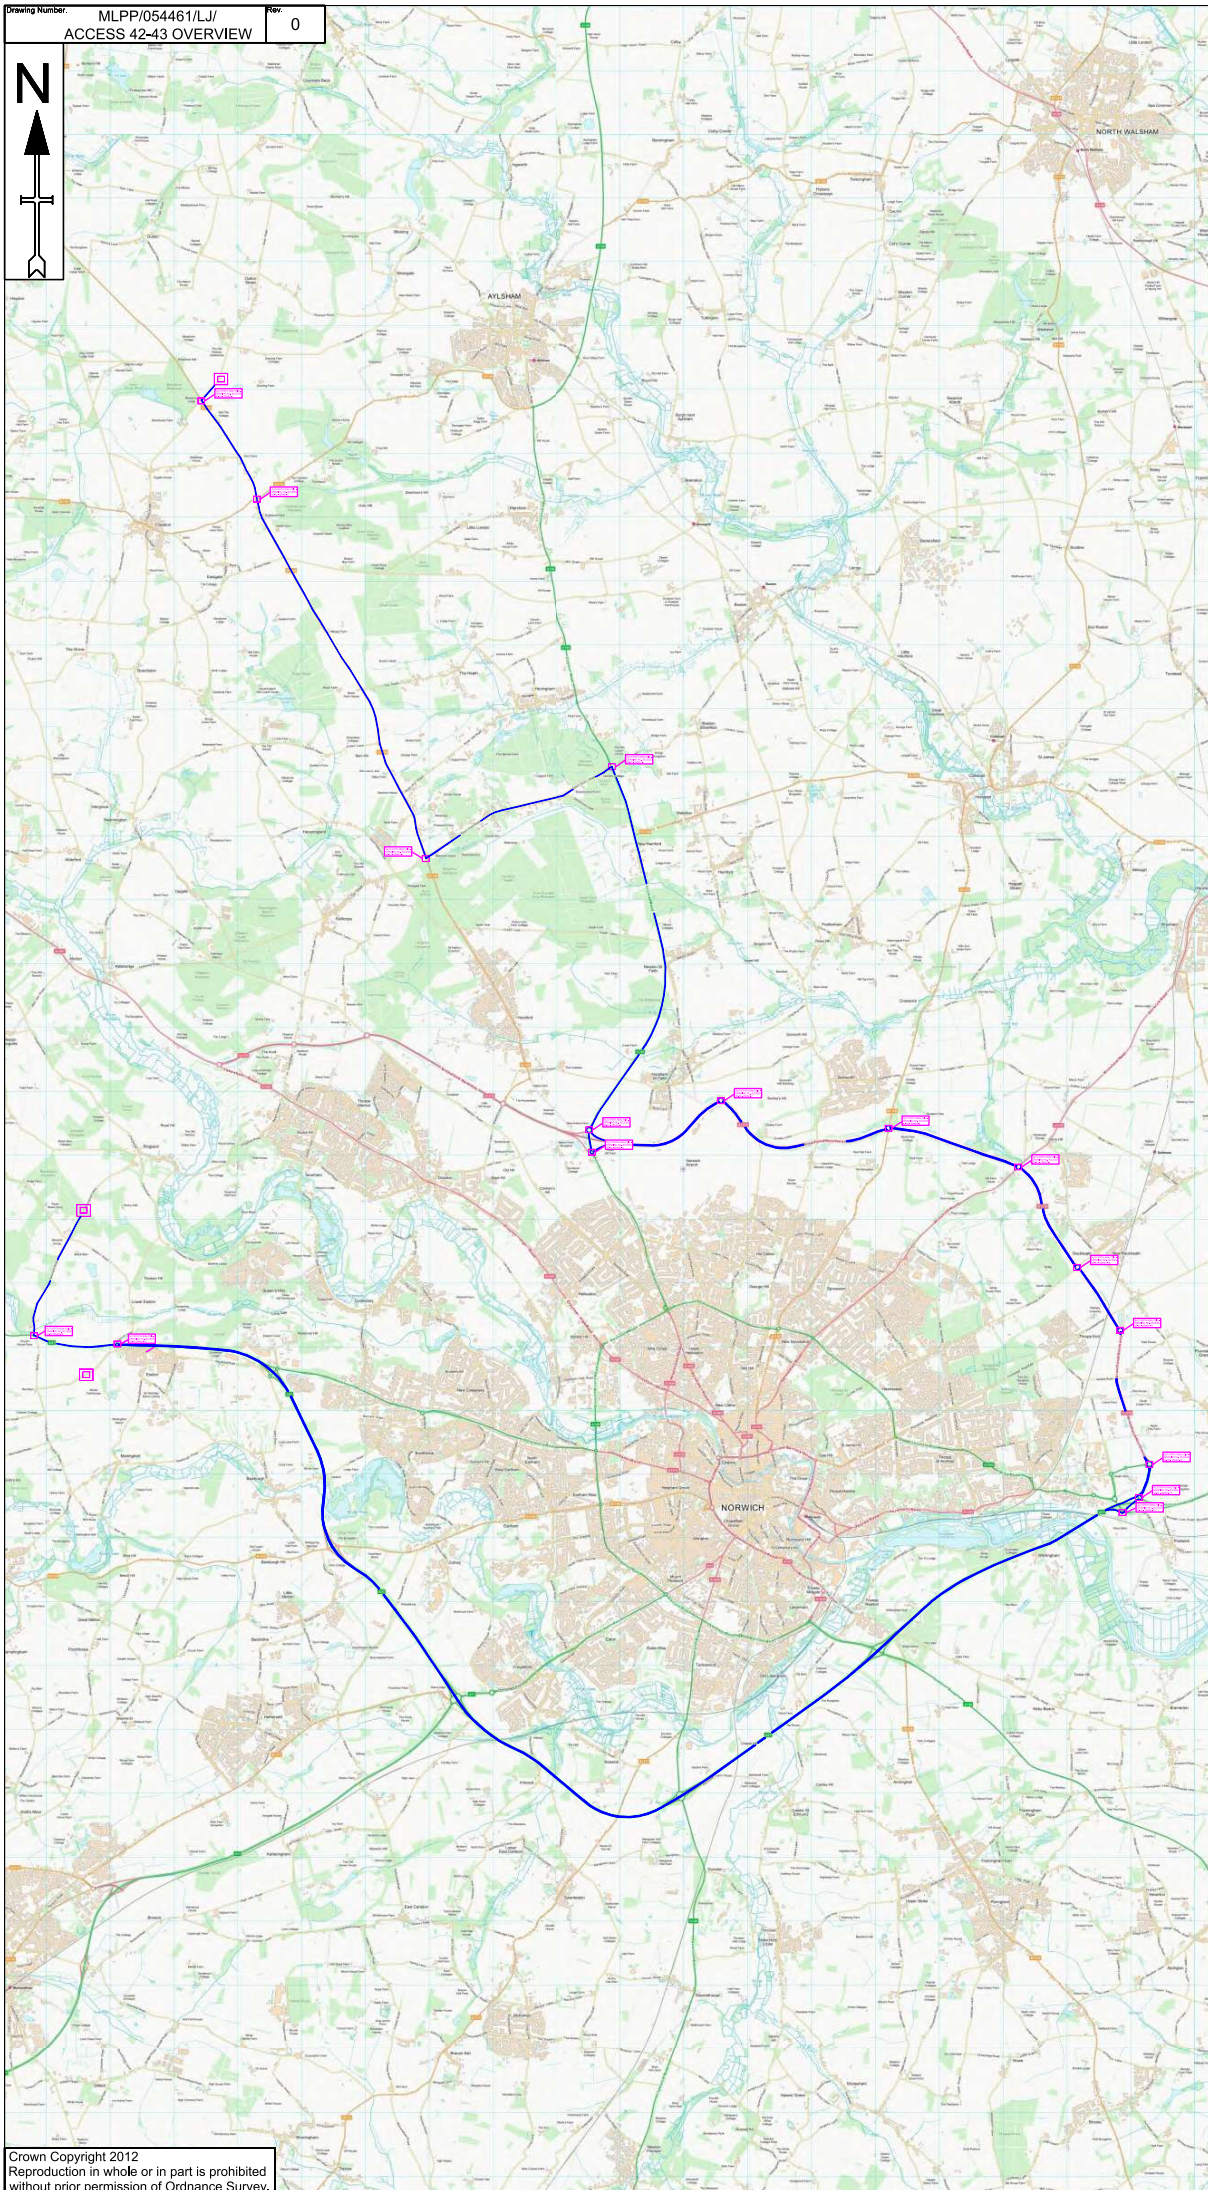

**Notes**

1. All dimensions are in metres unless otherwise stated.
2. All traffic management to comply with Chapter 8 and any updates, and Safety at street works and roadwork's (A code of practice)
3. All road markings and signs to be as per the Traffic Signs Regulations and General Directions 2016.
4. All permanent traffic signals will be bagged and switch off, at all times that temporary traffic signals are being used. This should be done with approval from said authority

**Key**

- Cable Delivery Route
- Autopath Analysis

**ACCESS 42-43**

Date Drawn	11/10/2021	Surveyed	--	Drawn	LJ	Checked	TL	Approved	TL
------------	------------	----------	----	-------	----	---------	----	----------	----



MLP Traffic Ltd  
 Millpond Farm,  
 Garboldisham,  
 Norfolk,  
 IP22 2SP  
 Tel 0330 016 96 96



Client:

Project: **CABLE DELIVERY**

Drawing title/ Site Address:  
**RAF OULTON,  
 THE STREET,  
 OULTON,  
 NR11 6RA**

Drawing status: Scale: NTS DO NOT SCALE

Client No.	1 OF 1		
Page No.			
Drawing Number:	MLPP/054461/LJ/ <b>ACCESS 42-43 OVERVIEW</b>	Rev:	0

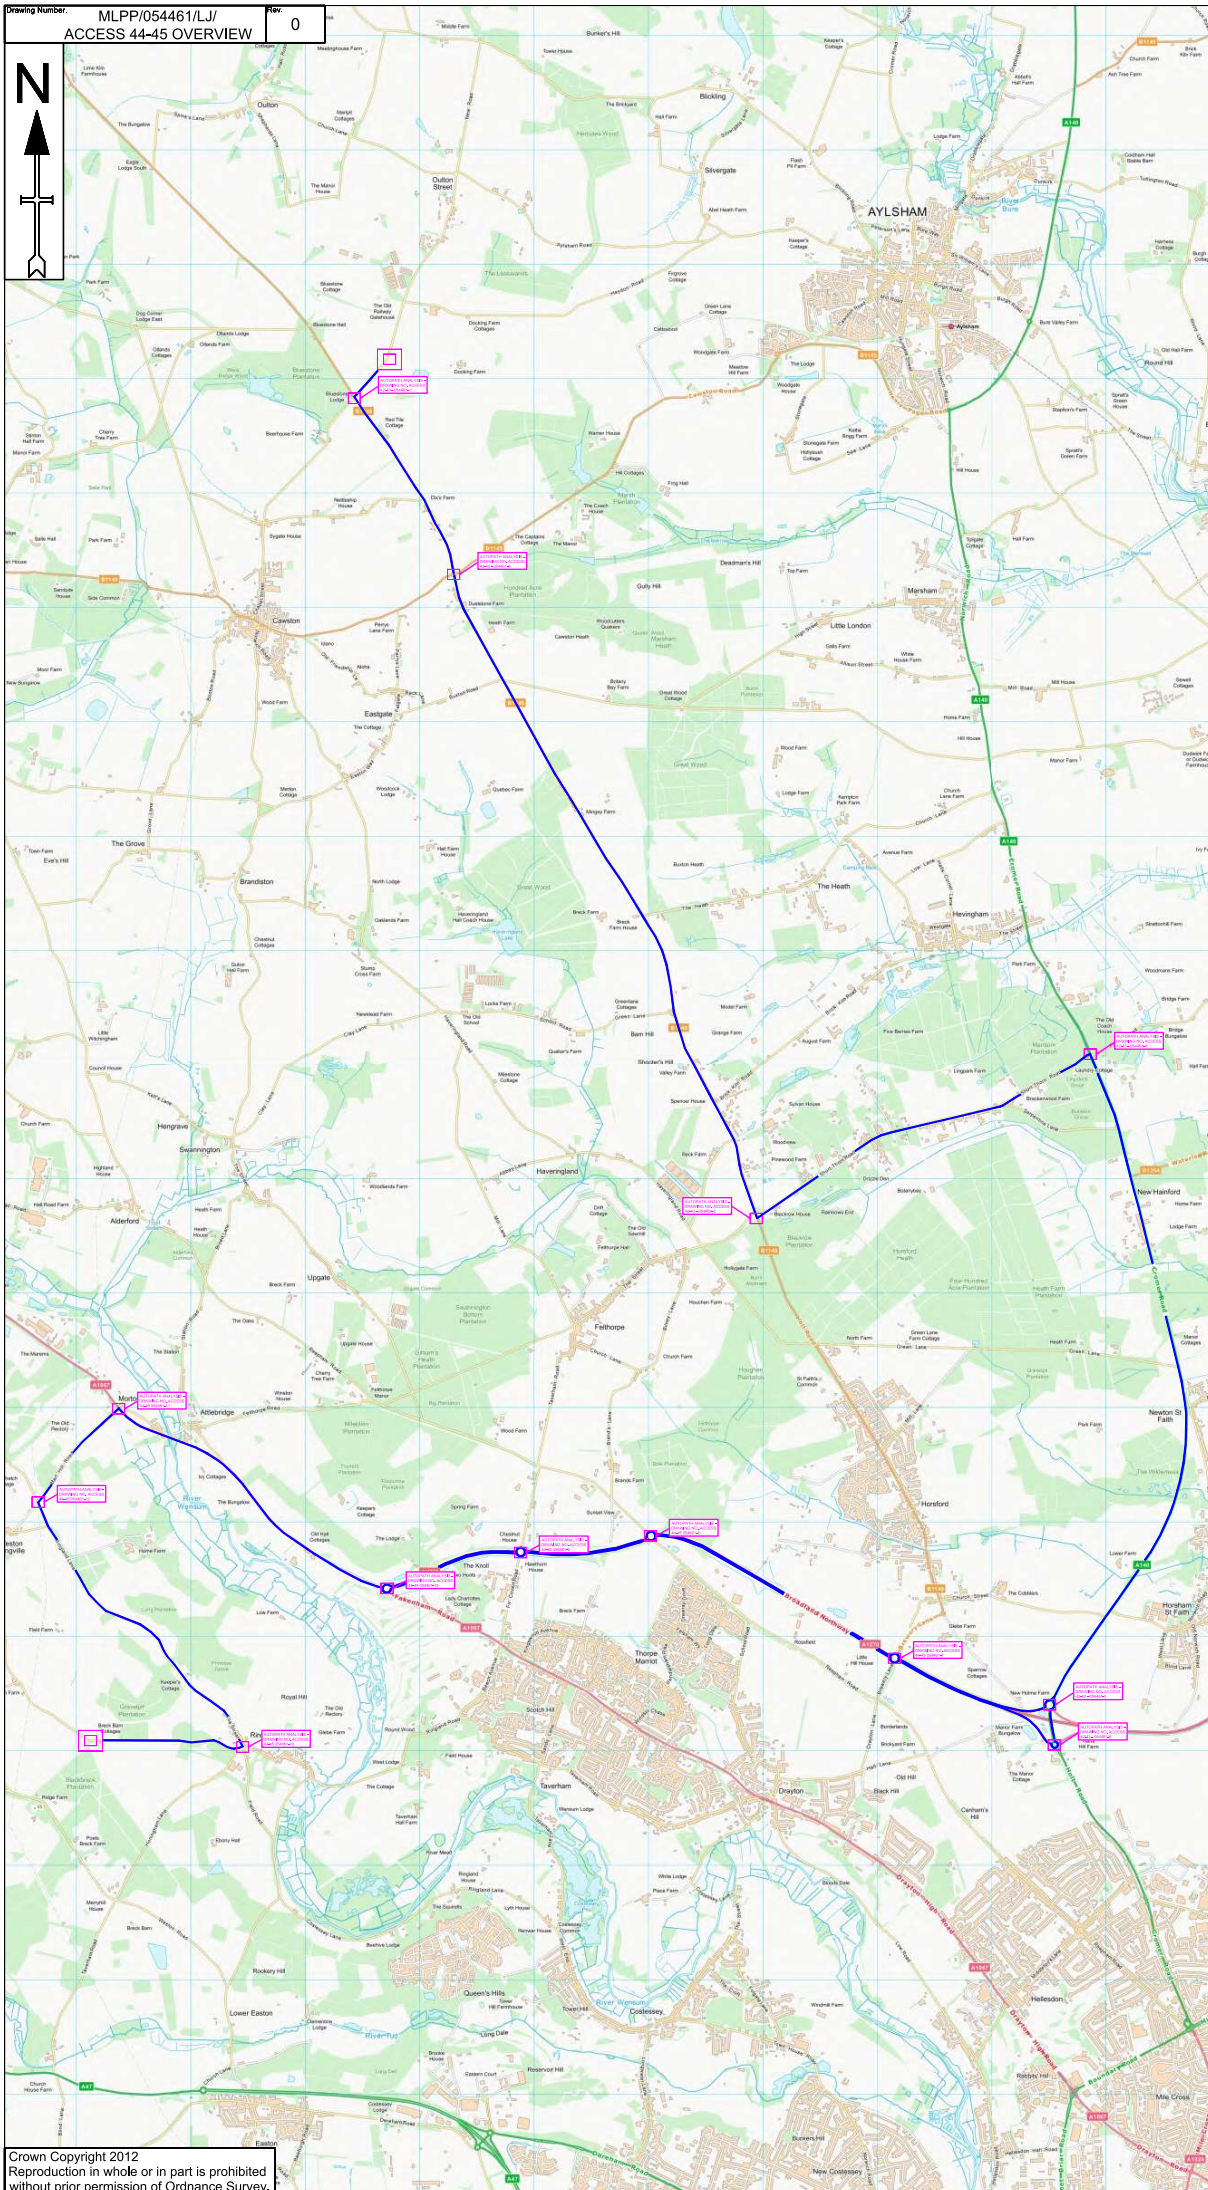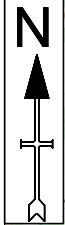

- Notes**
- All dimensions are in metres unless otherwise stated.
  - All traffic management to comply with Chapter 8 and any updates, and Safety at street works and roadworks (A code of practice)
  - All road markings and signs to be as per the Traffic Signs Regulations and General Directions 2016.
  - All permanent traffic signals will be bagged and switch off, at all times that temporary traffic signals are being used. This should be done with approval from said authority

**Key**

Cable Delivery Route █

Autopath Analysis

ACCESS 44-45

Date Drawn	11/10/2021	Surveyed	--	Drawn	LJ	Checked	TL	Approved	TL
------------	------------	----------	----	-------	----	---------	----	----------	----

**MLP**  
Traffic Ltd

MLP Traffic Ltd  
 Milford Farm,  
 Garboldisham,  
 Norfolk,  
 IP22 2SP  
 Tel: 0330 016 95 96



Client:

Project: **CABLE DELIVERY**

Drawing title/ Site Address:  
**RAF OULTON,  
 THE STREET,  
 OULTON,  
 NR11 6RA**

Drawing status

Scale	NTS	DO NOT SCALE
Client No.	1 OF 1	
Page No.	MLPP/054461/LJ/	
Drawing Number:	<b>ACCESS 44-45 OVERVIEW</b>	Rev: 0

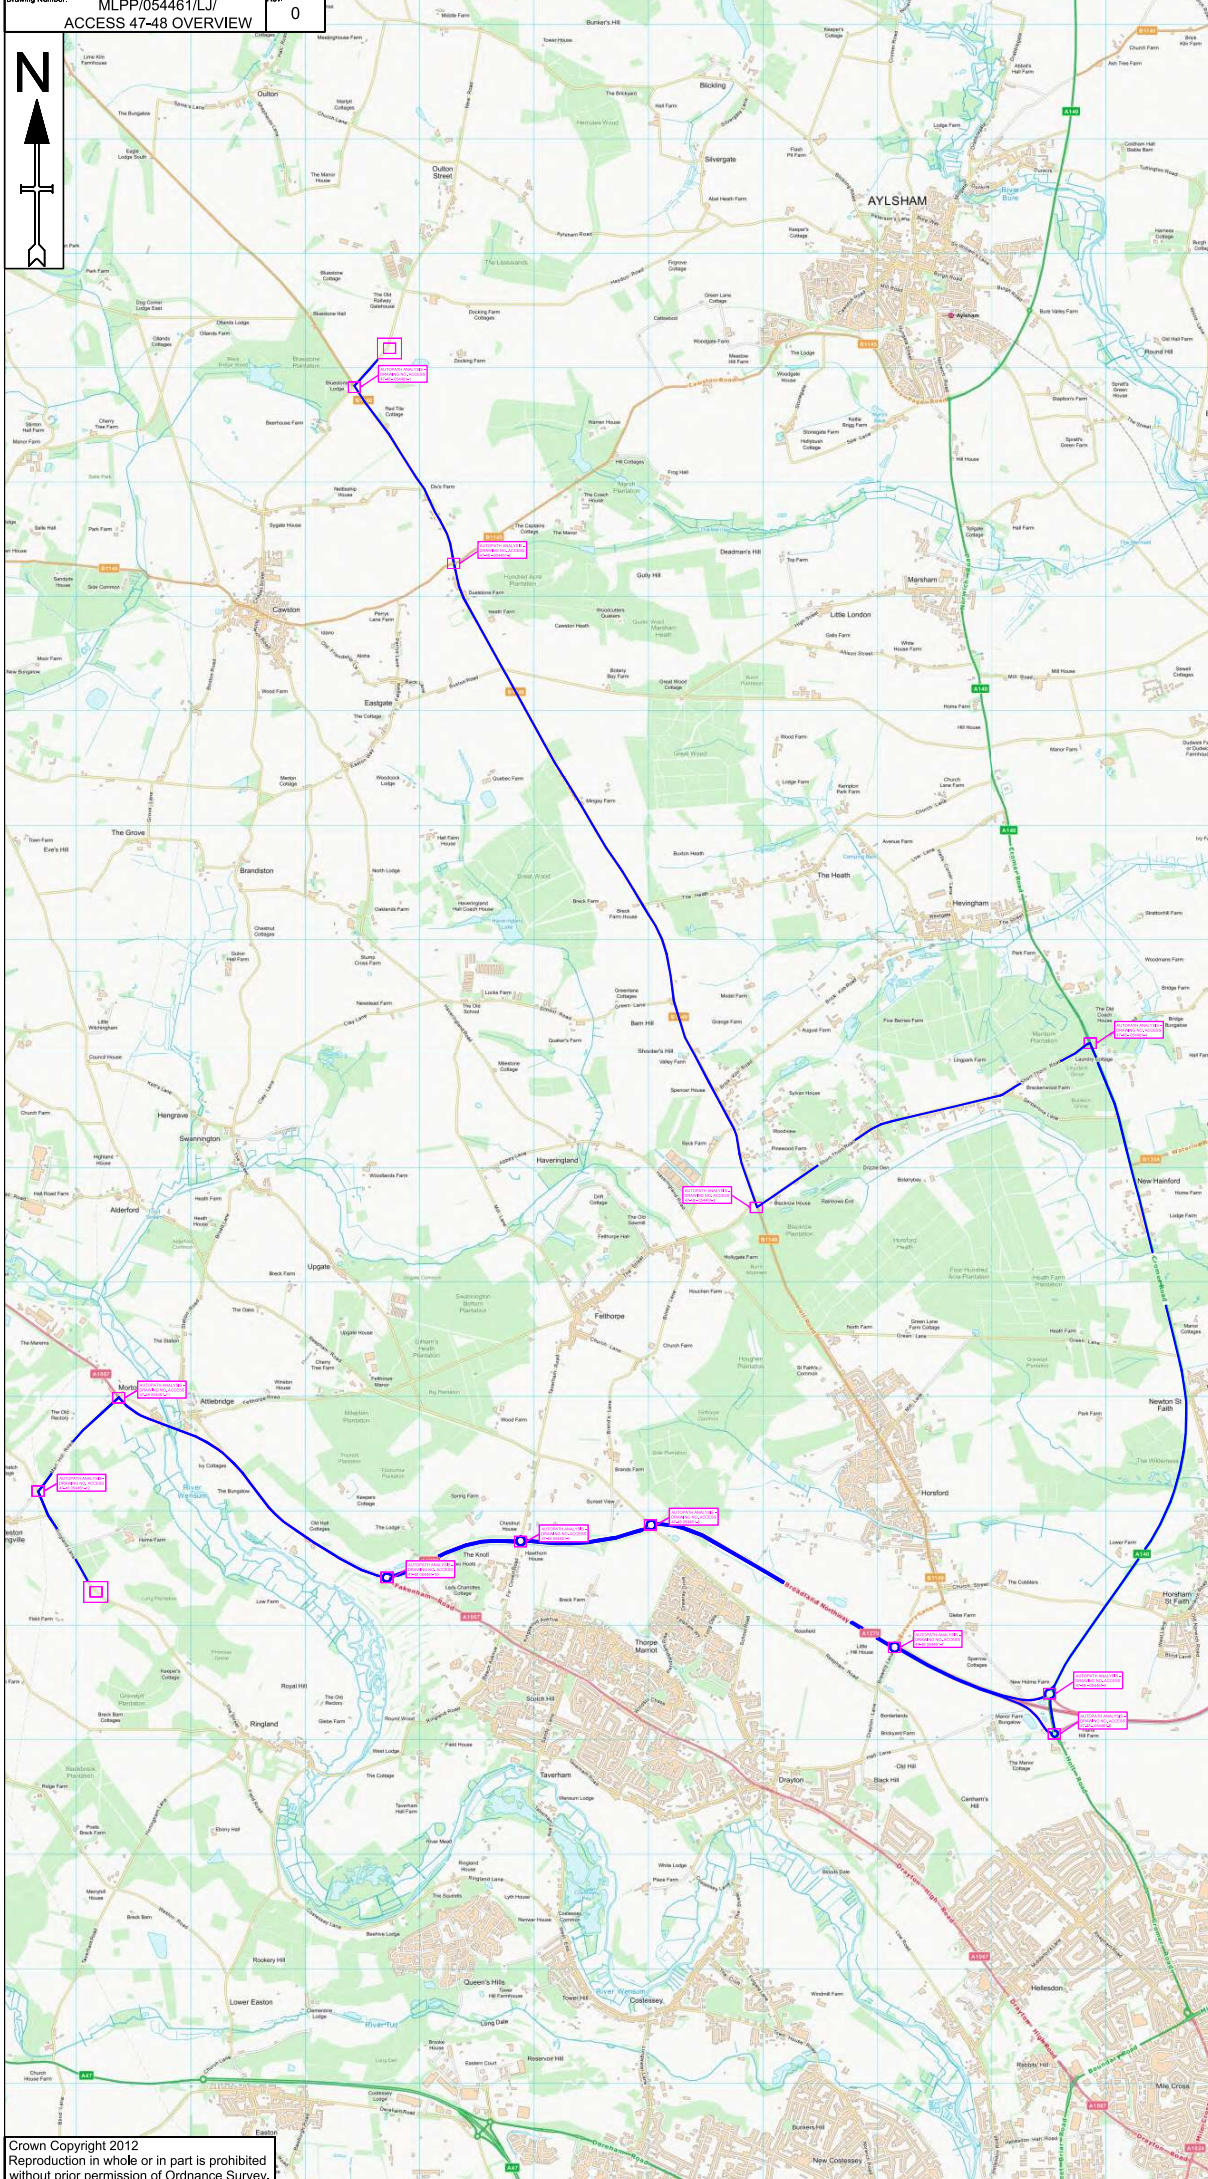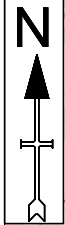

- Notes**
1. All dimensions are in metres unless otherwise stated.
  2. All traffic management to comply with Chapter 8 and any updates, and Safety at street works and roadworks (A code of practice)
  3. All road markings and signs to be as per the Traffic Signs Regulations and General Directions 2016.
  4. All permanent traffic signals will be bagged and switch off, at all times that temporary traffic signals are being used. This should be done with approval from said authority
- Key**
- Cable Delivery Route █
- Autopath Analysis

ACCESS 47-48

Date Drawn	11/10/2021	Surveyed	--	Drawn	LJ	Checked	TL	Approved	TL
------------	------------	----------	----	-------	----	---------	----	----------	----




Client: [Volvo | Insurance](http://www.volvo.com)

Project: **CABLE DELIVERY**

Drawing title/ Site Address:  
**RAF OULTON,  
 THE STREET,  
 OULTON,  
 NR11 6RA**

Scale	NTS	DO NOT SCALE
Client No.	1 OF 1	
Page No.	1	
Drawing Number:	MLPP/054461/LJ/ <b>ACCESS 47-48 OVERVIEW</b>	Rev: <b>0</b>

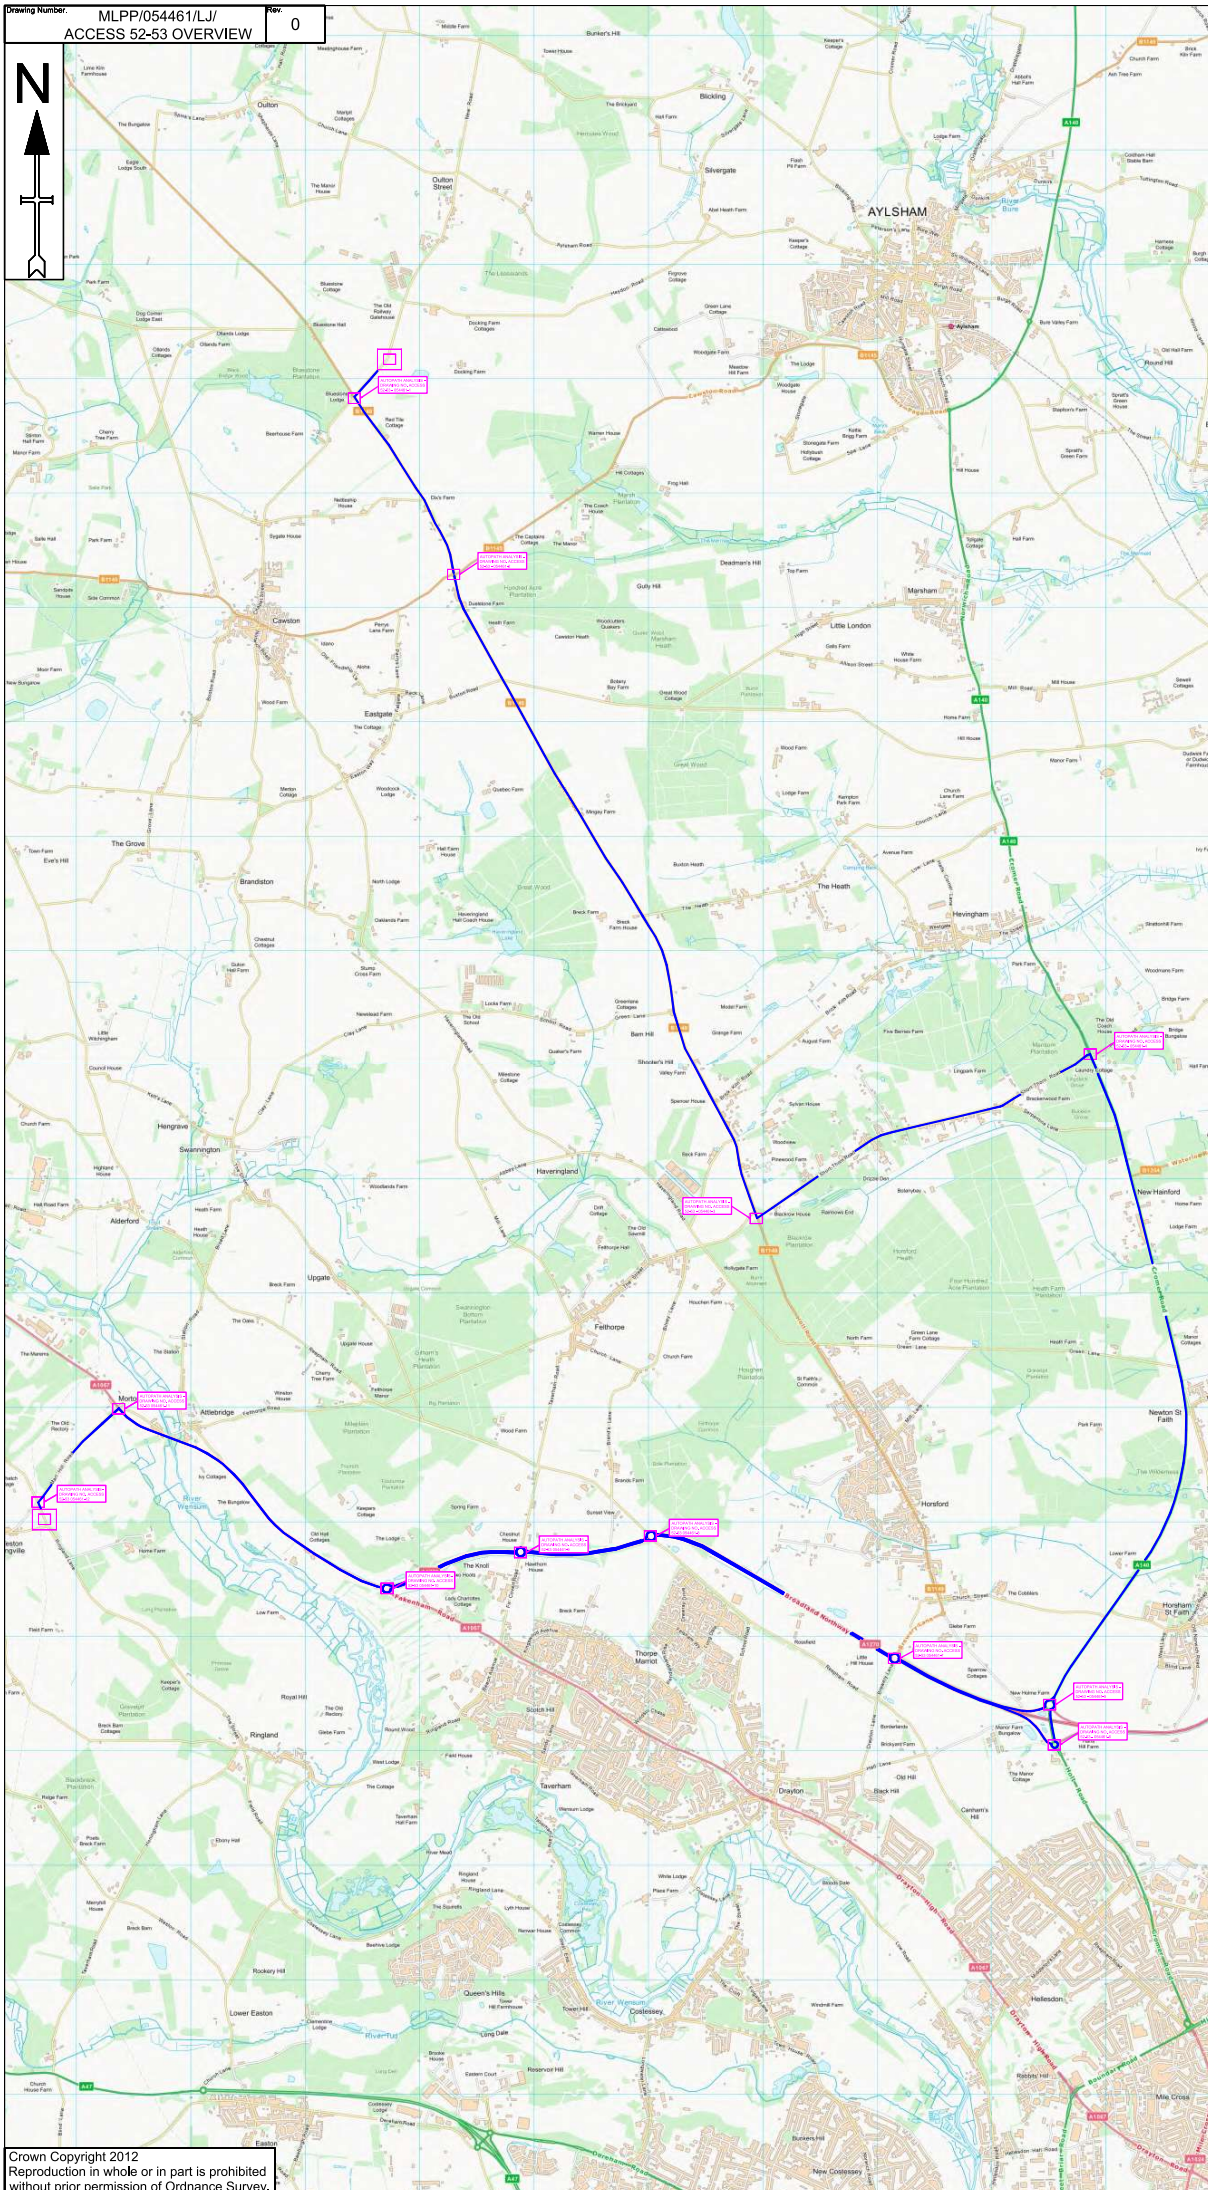

- Notes**
- All dimensions are in metres unless otherwise stated.
  - All traffic management to comply with Chapter 8 and any updates, and Safety at street works and roadworks (A code of practice)
  - All road markings and signs to be as per the Traffic Signs Regulations and General Directions 2016.
  - All permanent traffic signals will be bagged and switch off, at all times that temporary traffic signals are being used. This should be done with approval from said authority

**Key**

Cable Delivery Route

Autopath Analysis

ACCESS 52-53

Date Drawn	11/10/2021	Surveyed	--	Drawn	LJ	Checked	TL	Approved	TL
------------	------------	----------	----	-------	----	---------	----	----------	----



MLP Traffic Ltd  
 Milford Farm,  
 Garboldisham,  
 Norfolk,  
 IP22 2SP  
 Tel 0330 016 95 96


Client: [Volvo | Transport](#)

Project: **CABLE DELIVERY**

Drawing title/ Site Address:  
**RAF OULTON,  
 THE STREET,  
 OULTON,  
 NR11 6RA**

Drawing status

Scale	NTS	DO NOT SCALE
Client No.	1 OF 1	
Page No.	MLPP/054461/LJ/ <b>ACCESS 52-53 OVERVIEW</b>	
Drawing Number:		Rev 0

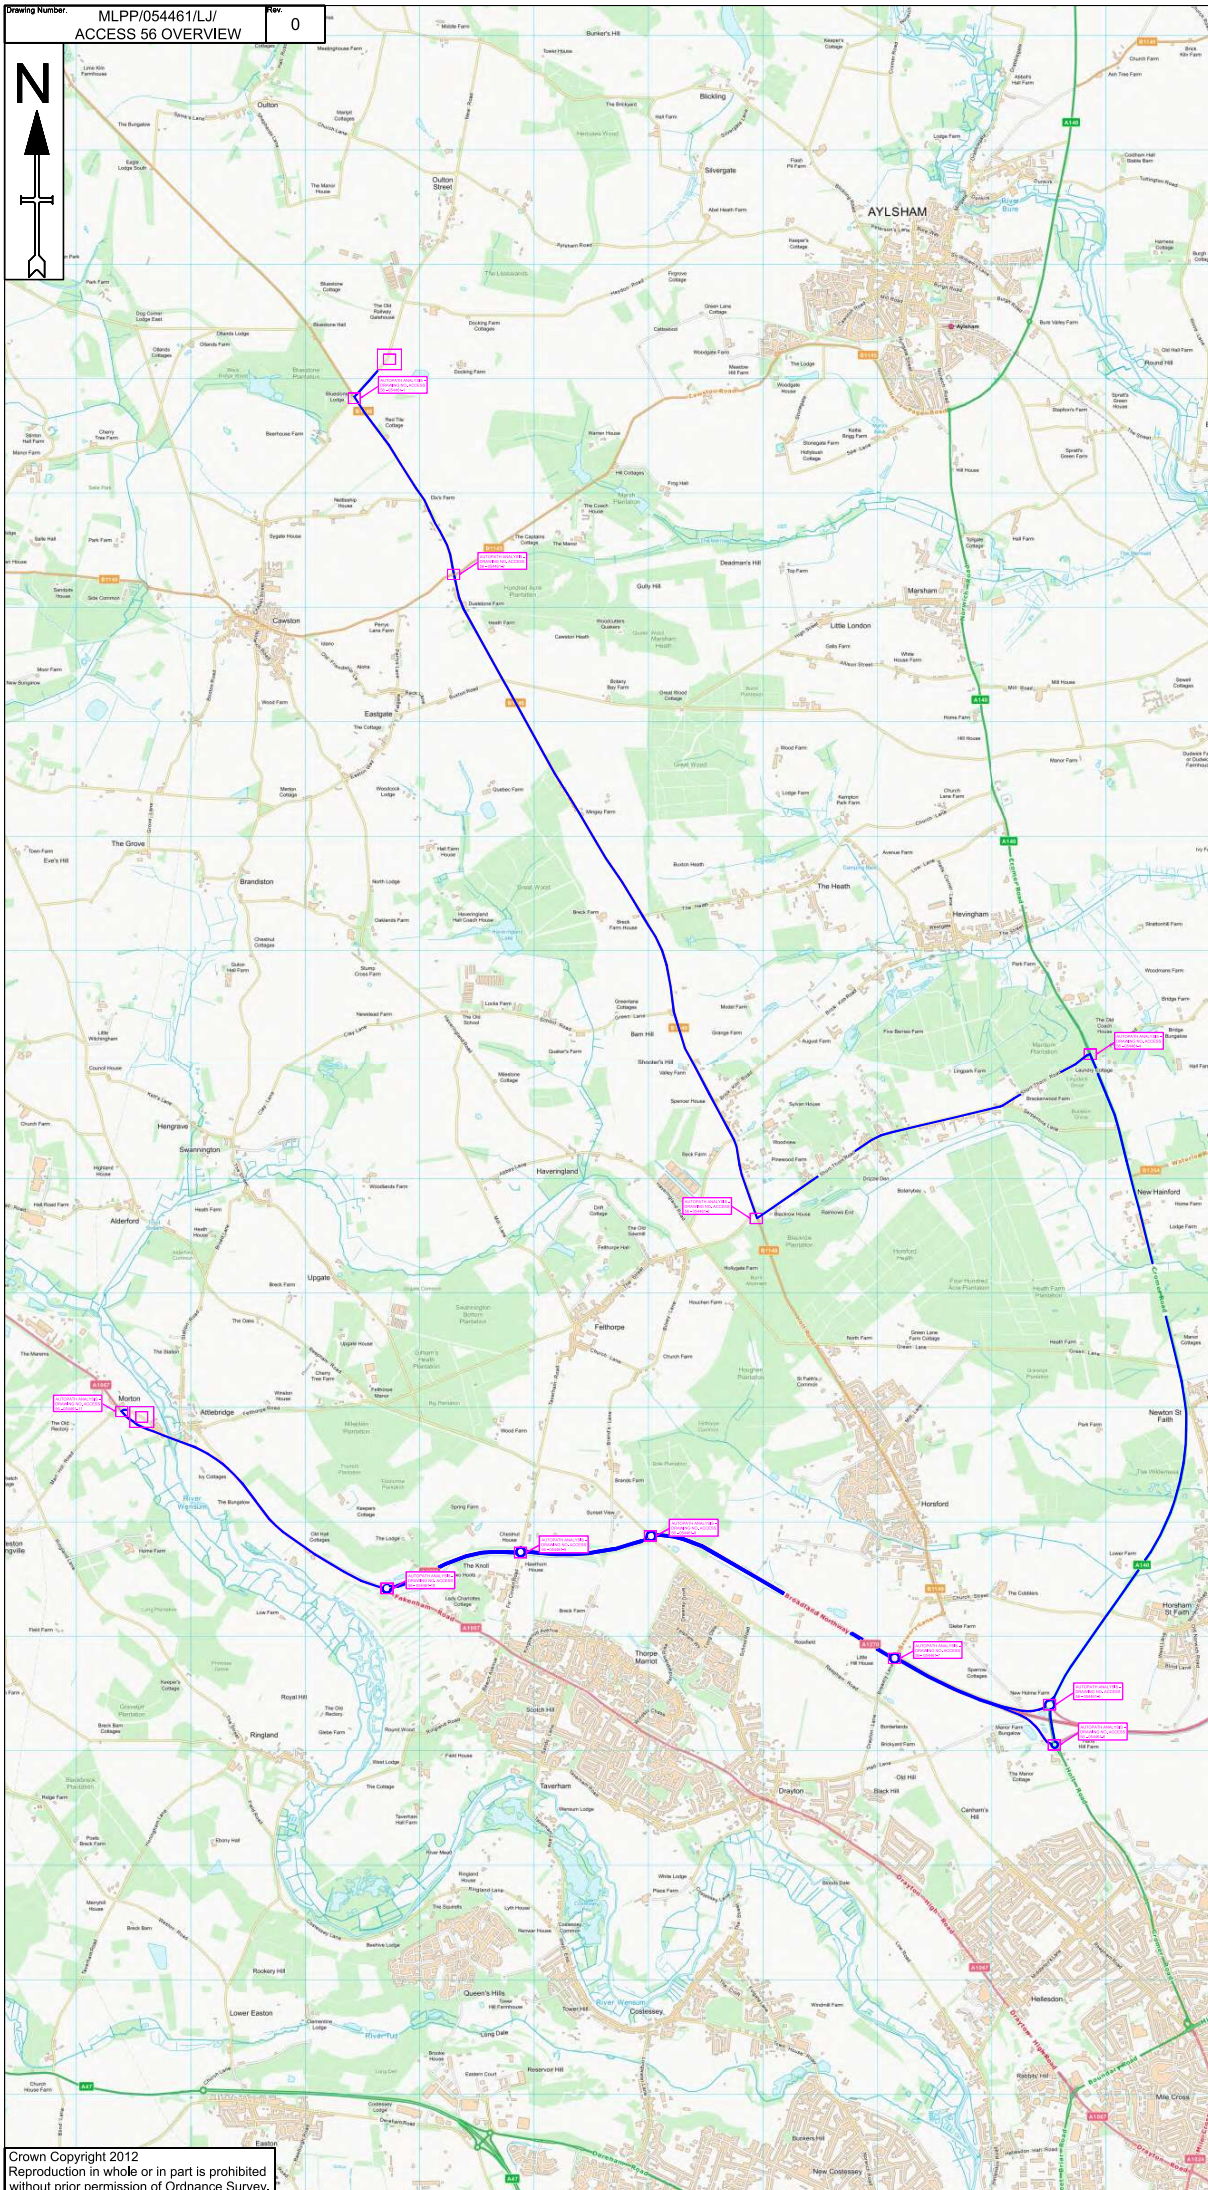

- Notes**
- All dimensions are in metres unless otherwise stated.
  - All traffic management to comply with Chapter 8 and any updates, and Safety at street works and roadworks (A code of practice)
  - All road markings and signs to be as per the Traffic Signs Regulations and General Directions 2016.
  - All permanent traffic signals will be bagged and switch off, at all times that temporary traffic signals are being used. This should be done with approval from said authority
- Key**
- Cable Delivery Route █
- Autopath Analysis □

ACCESS 56

Date Drawn	11/10/2021	Surveyed	--	Drawn	LJ	Checked	TL	Approved	TL
------------	------------	----------	----	-------	----	---------	----	----------	----

MLP Traffic Ltd  
 Milford Farm,  
 Garboldisham,  
 Norfolk,  
 IP22 2SP  
 Tel 0330 016 95 96


Client:

Project: **CABLE DELIVERY**

Drawing title/ Site Address:  
**RAF OULTON,  
 THE STREET,  
 OULTON,  
 NR11 6RA**

Scale	NTS	DO NOT SCALE
Client No.	1 OF 1	
Page No.	MLPP/054461/LJ/ <b>ACCESS 56 OVERVIEW</b>	
Drawing Number:		Rev: 0



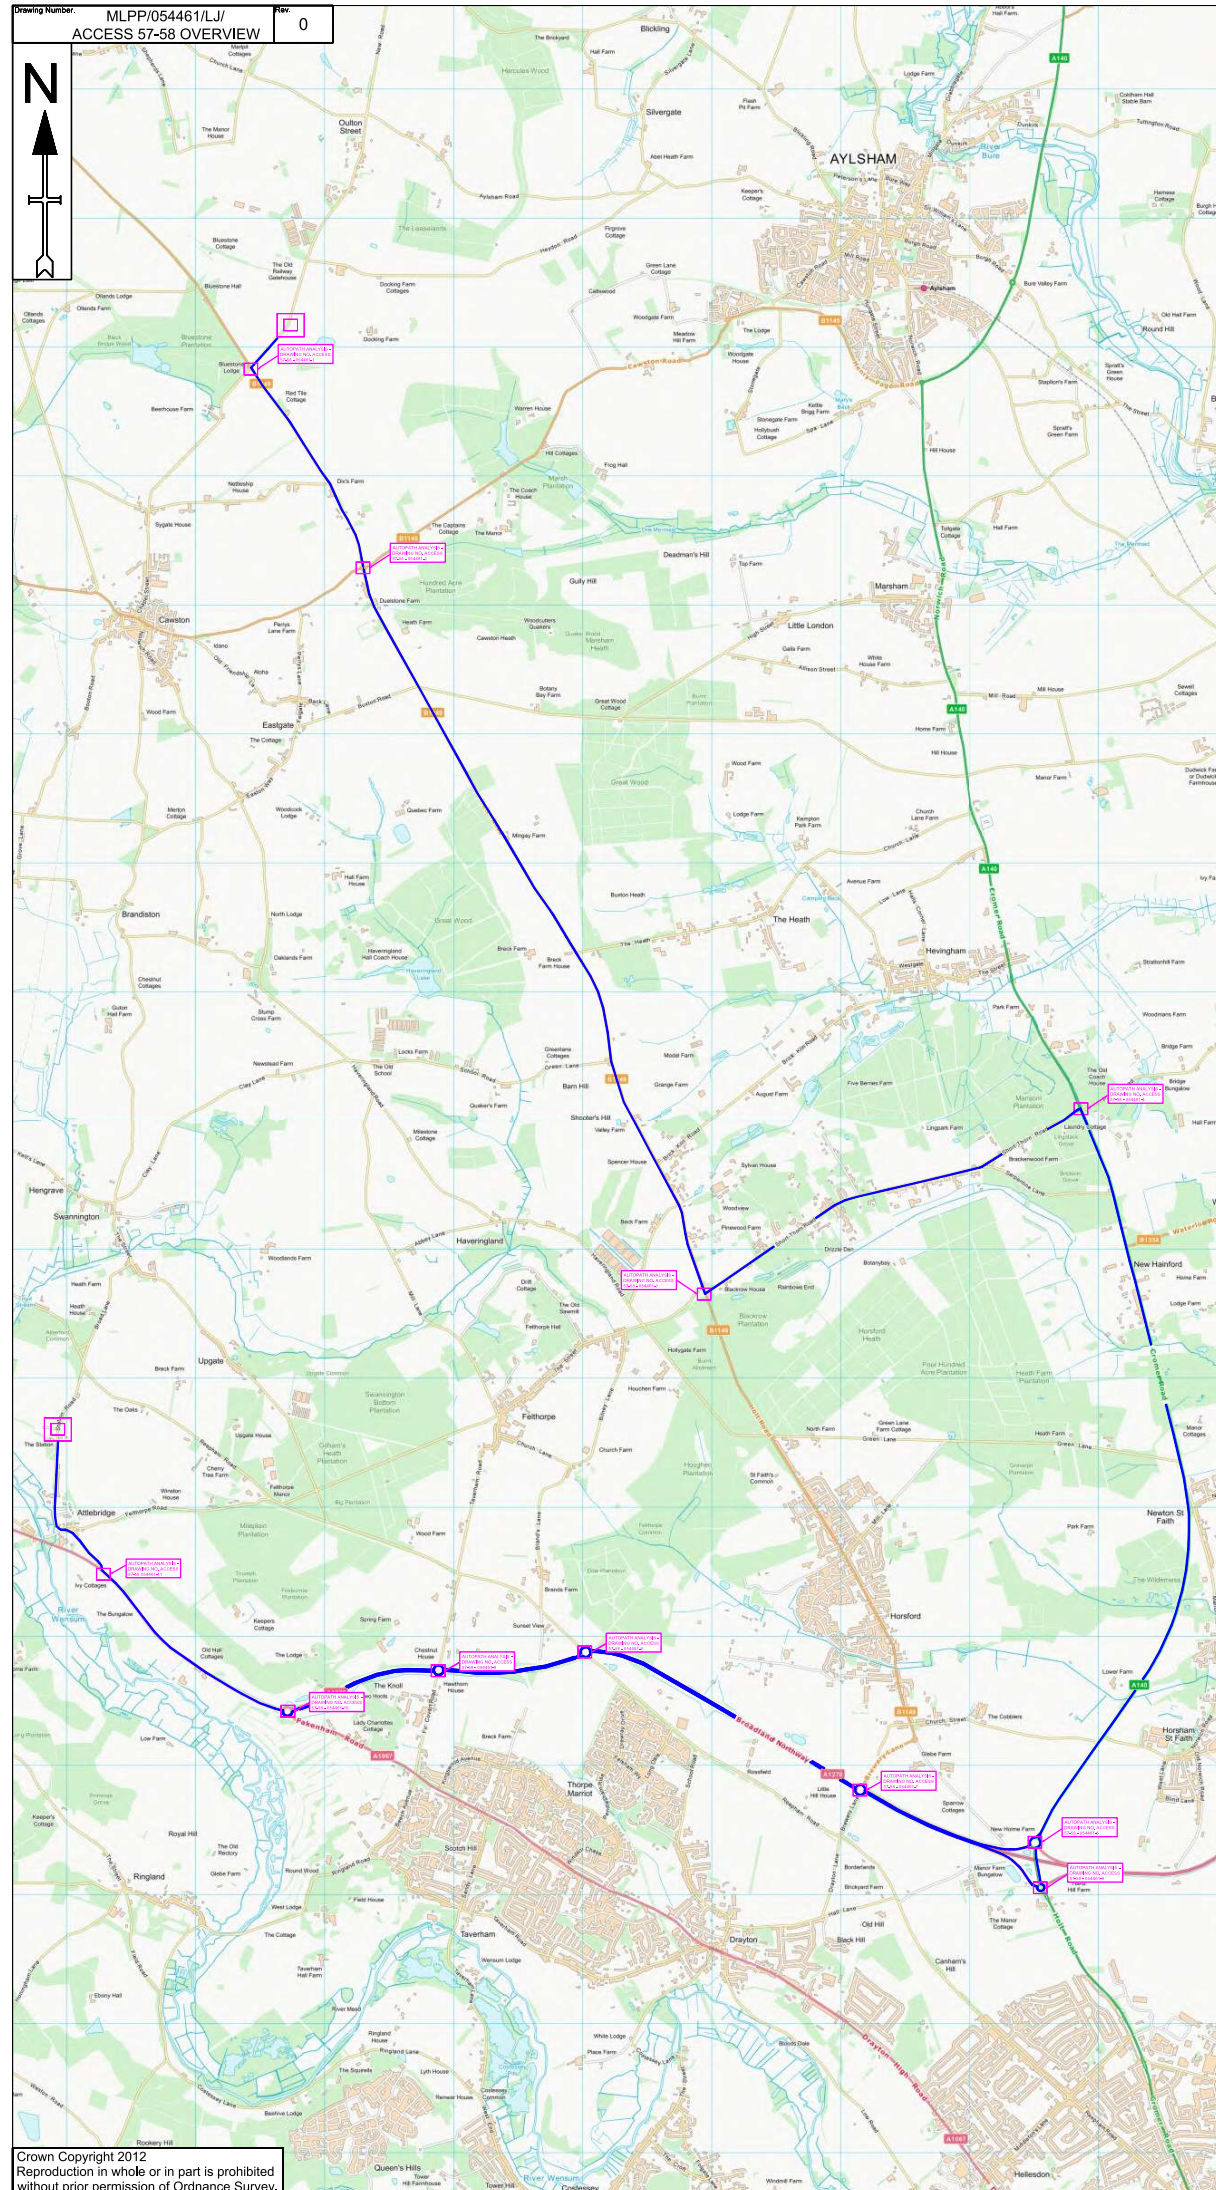

- Notes**
- All dimensions are in metres unless otherwise stated.
  - All traffic management to comply with Chapter 8 and any updates, and Safety at street works and roadworks (A code of practice)
  - All road markings and signs will be as per the Traffic Signs Regulations and General Directions 2016.
  - All permanent traffic signals will be bagged and switch off, at all times that temporary traffic signals are being used. This should be done with approval from said authority

**Key**

Cable Delivery Route █

Autopath Analysis

ACCESS 57-58

Date Drawn	11/10/2021	Surveyed	--	Drawn	LJ	Checked	TL	Approved	TL
------------	------------	----------	----	-------	----	---------	----	----------	----





Client: [Volvo Cars](http://www.volvo.com)

Project: **CABLE DELIVERY**

Drawing title/ Site Address:  
**RAF OULTON,  
 THE STREET,  
 OULTON,  
 NR11 6RA**

Scale	NTS	DO NOT SCALE
Client No.	1 OF 1	
Page No.	1	
Drawing Number:	MLPP/054461/LJ/ <b>ACCESS 57-58 OVERVIEW</b>	Rev: 0

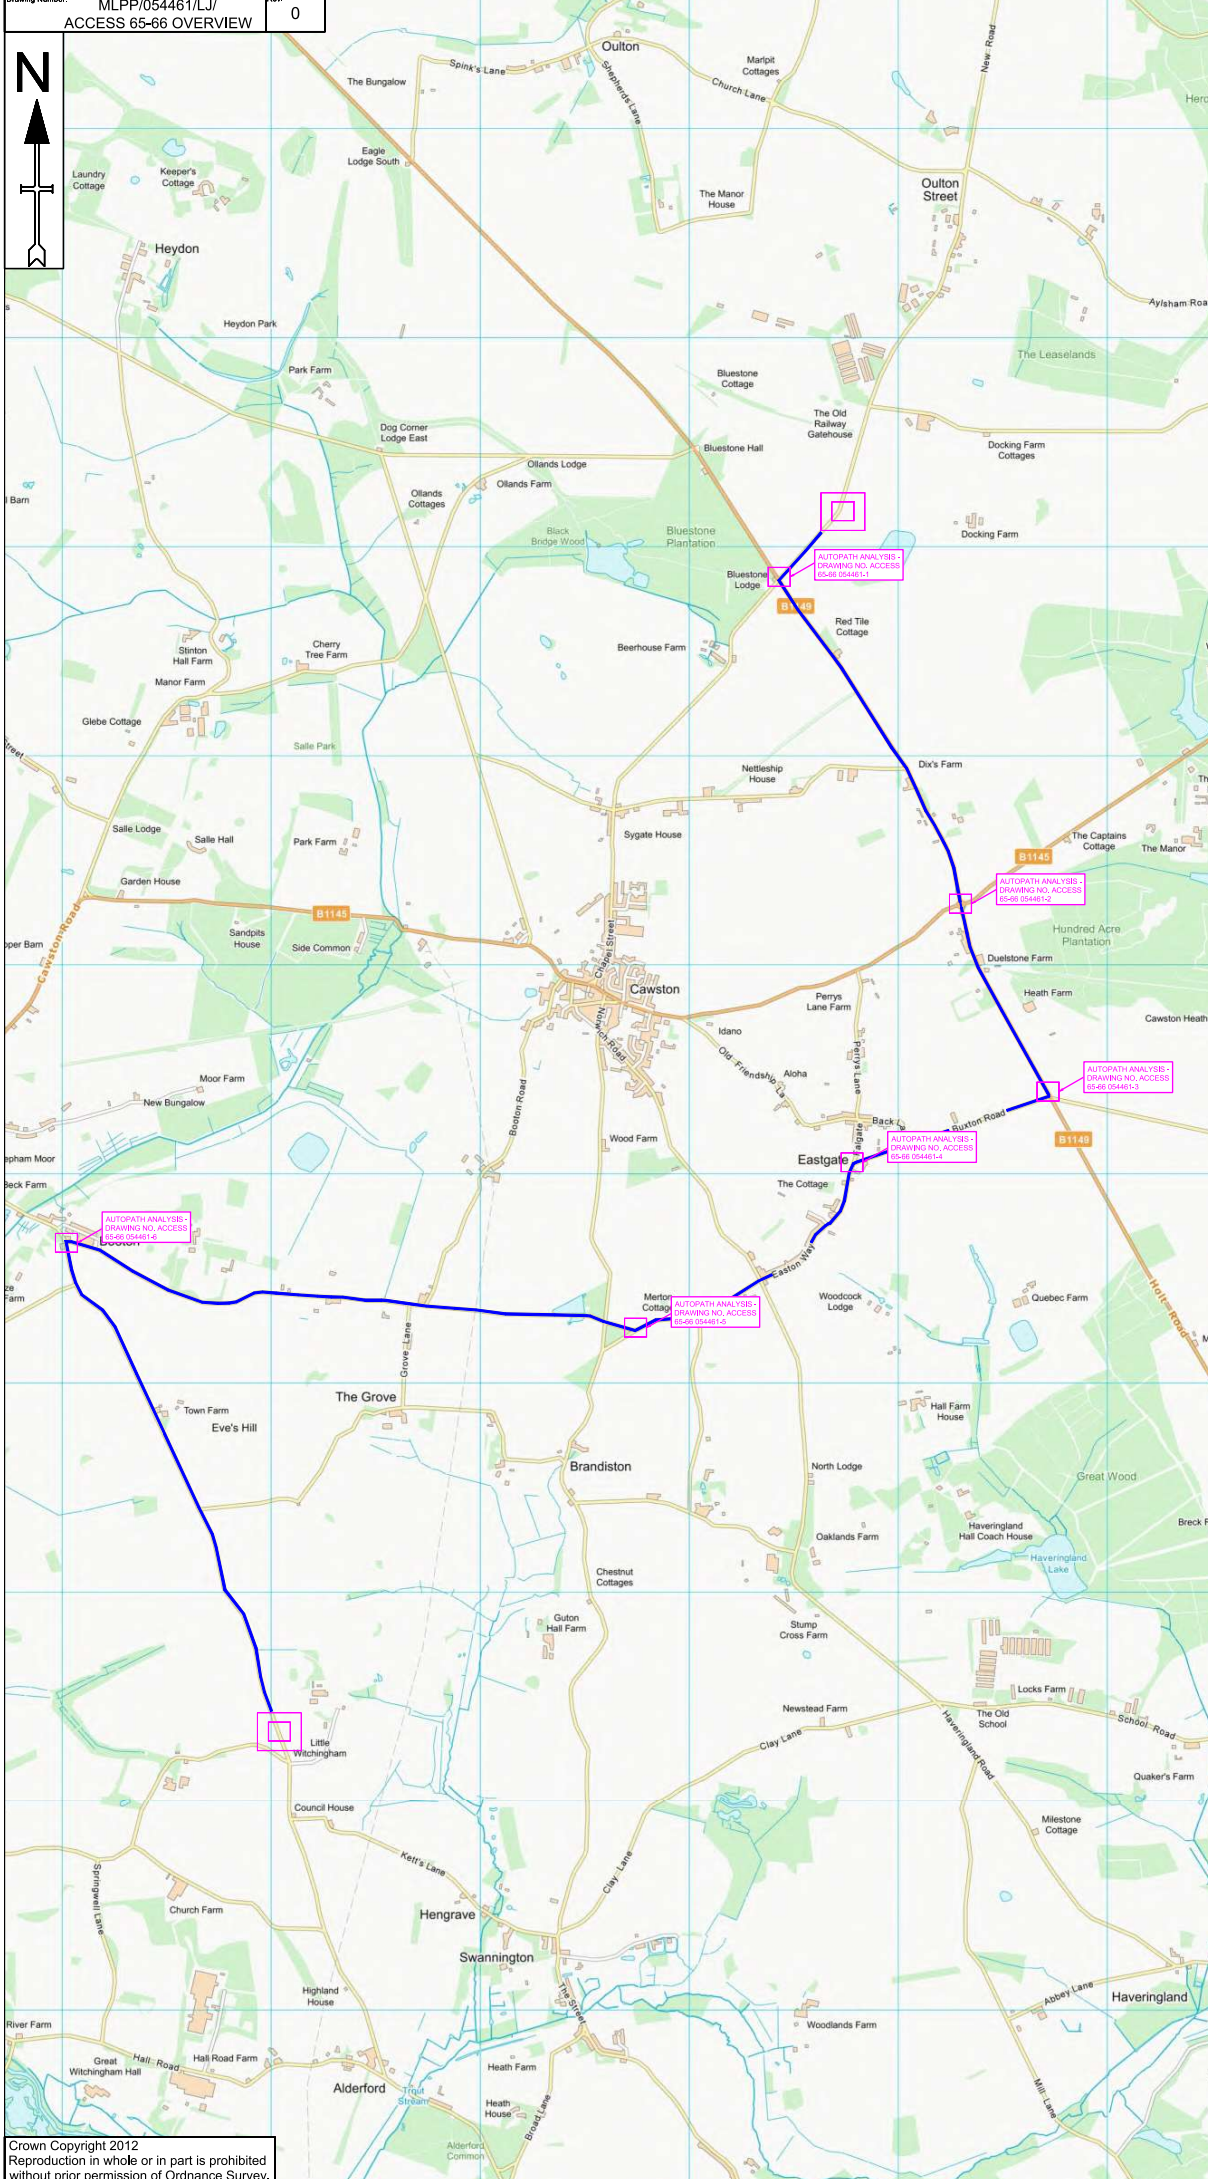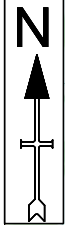

- Notes**
- All dimensions are in metres unless otherwise stated.
  - All traffic management to comply with Chapter 8 and any updates, and Safety at street works and roadworks (A code of practice)
  - All road markings and signs to be as per the Traffic Signs Regulations and General Directions 2016.
  - All permanent traffic signals will be bagged and switch off, at all times that temporary traffic signals are being used. This should be done with approval from said authority
- Key**
- Cable Delivery Route █
  - Autopath Analysis
  - Overhead Cable Identification
  - Width / Weight Restriction

ACCESS 65-66

Date Drawn	Surveyed	Drawn	Checked	Approved
11/10/2021	--	LJ	TL	TL



Client: Vollard

Project: **CABLE DELIVERY**

Drawing title / Site Address: **RAF OULTON, THE STREET, OULTON, NR11 6RA**

Scale:	NTS	DO NOT SCALE
Client No.	1 OF 1	
Page No.	1	
Drawing Number:	MLPP/054461/LJ/	Rev: 0
	ACCESS 65-66 OVERVIEW	