


PLAN
1:200

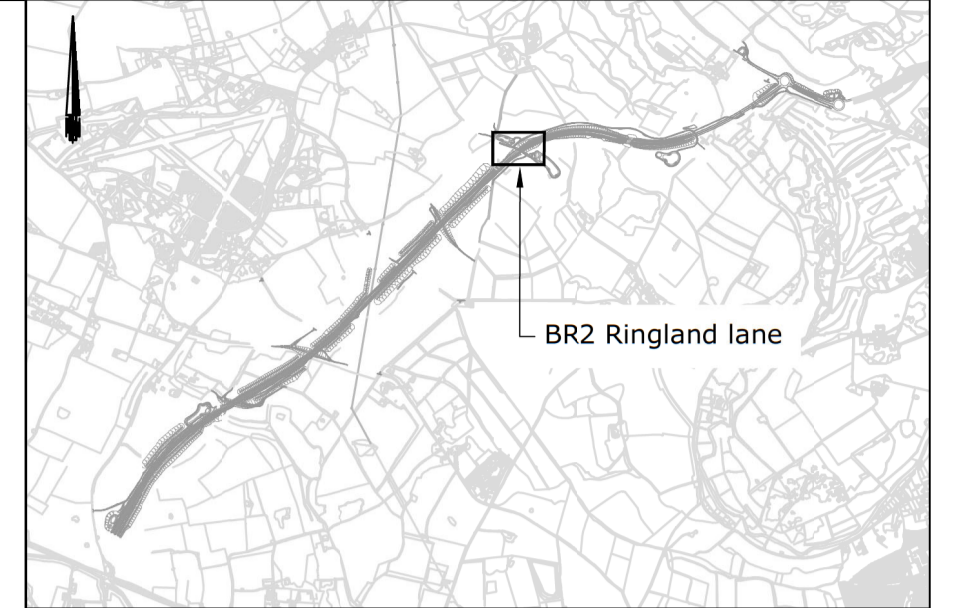


Key Plan

- Notes:**
1. Do not scale from this drawing, use only values of stated dimensions.
 2. All dimensions are in millimetres unless otherwise stated.
 3. For highway geometric design refer to 2.05.00 Long Section Drawings PK1002-RAM-HGN-MLE-DR-CH-2605 Long Section Northbound sheet 4 of 16 and PK1002-RAM-HGN-MLE-DR-CH-2609 Long Section Southbound Sheet 8 of 16 and PK1002-RAM-HGN-MLE-DR-CH-2620 Long Section Ringland Lane sheet 1 of 1.
 4. Please refer to 3.03.00 Environmental Statement Chapter 3: Description of Scheme for the Rochdale Envelope flexibility included within the design for the purposes of Environmental Impact Assessment.
 5. This drawing is for planning application purposes only, it is not a construction issue drawing.

- Key:**
- Permanent Boundary Fence
 - Single VRS
 - Dual VRS (Central Reserve)
 - Parapet

Mapping reproduced by permission of Ordnance Survey on behalf of HMSO.
© Crown copyright and database rights 2024 Ordnance Survey 100019340.

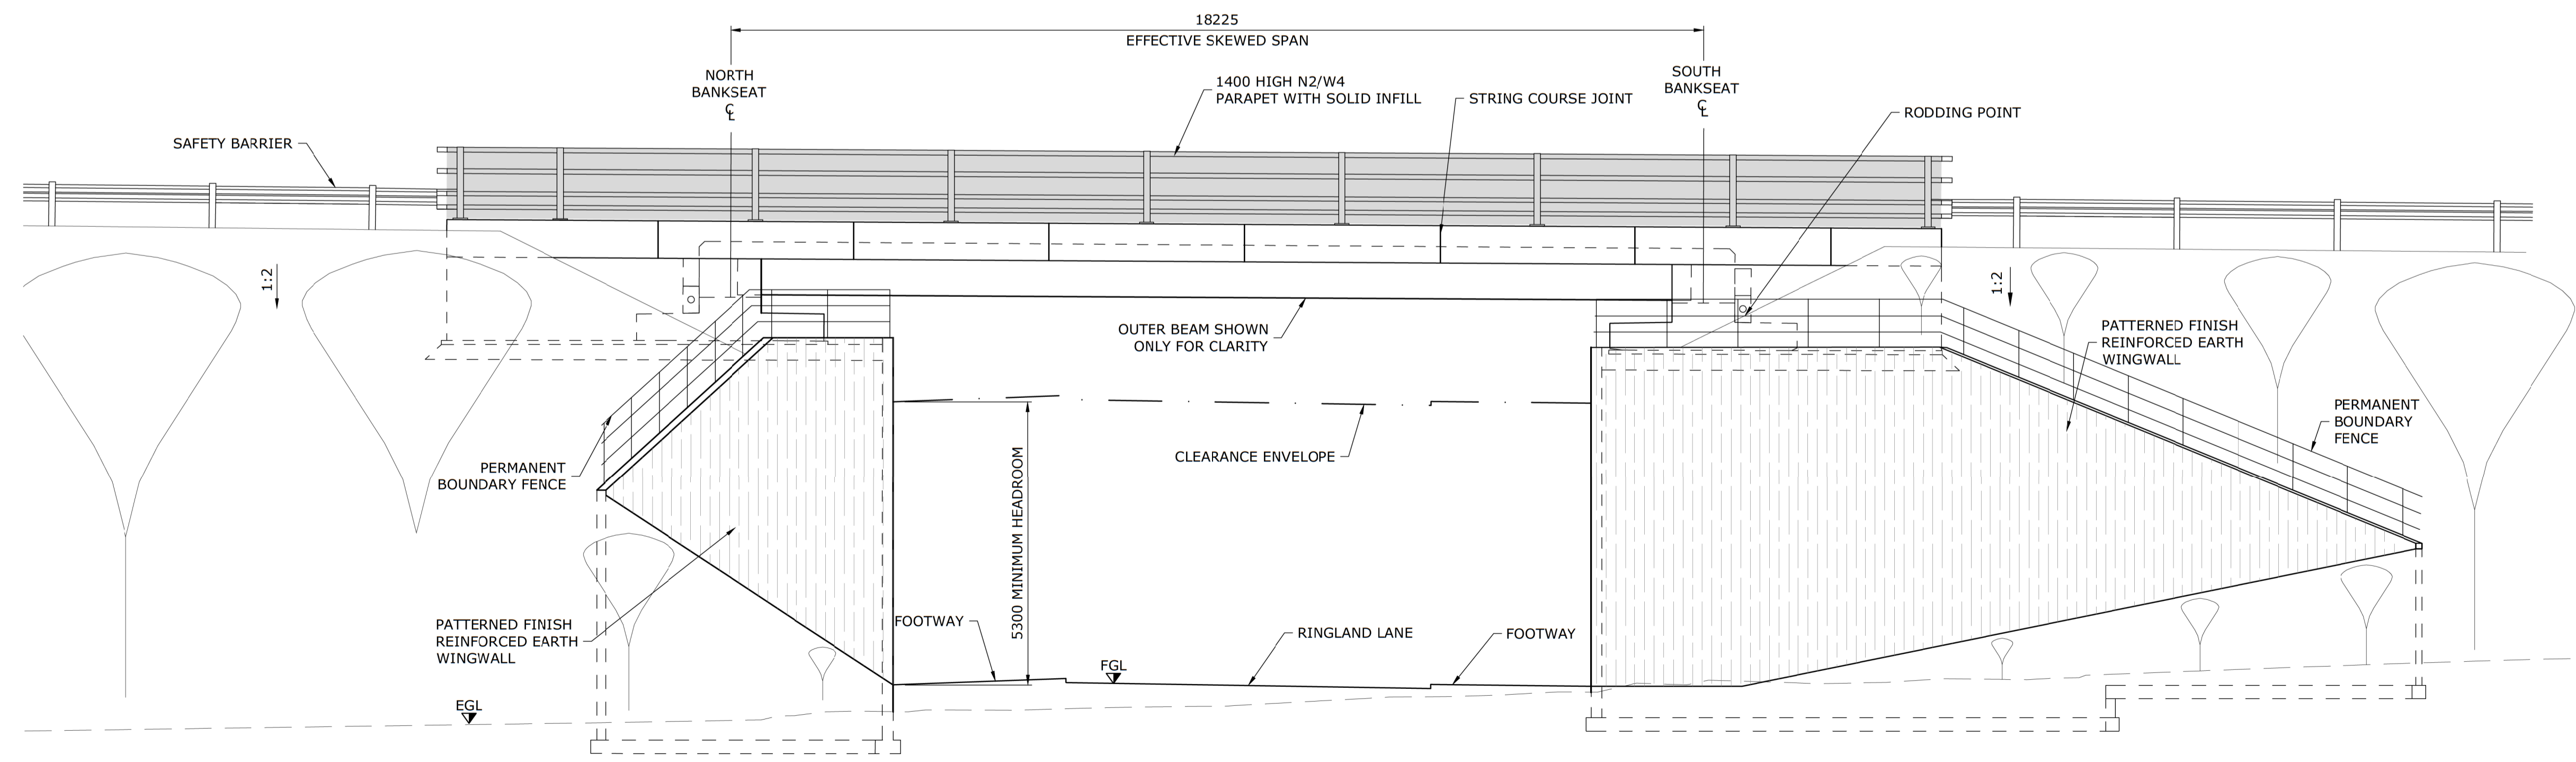

ELEVATION A-A
1:75

A1 - Authorised for Planning				
C01	SM	SA	SS	08/02/24
REVISION	DRAWN	CHECKED	APPROVED	DATE

CLIENT

Norfolk County Council
Grahame Bygrave
Interim Executive Director of
Community and Environmental Services
Norfolk County Council
County Hall, Martineau Lane
Norwich NR1 2SG



DRAWING TITLE

NORWICH WESTERN LINK
RINGLAND LANE OVERBRIDGE BR2
GENERAL ARRANGEMENT
SHEET 1 of 2

DRAWING STATUS

A1 - AUTHORISED FOR PLANNING

DRAWN	CHECKED	APPROVED	AUTHORISED
SM	SA	SS	FQC

SCALE @ A1 SIZE	DATE	REVISION
AS SHOWN	08/02/24	C01

DRAWING NUMBER

PK1002-RAM-SBR-BR2-DR-CB-1791