


PLAN
1:200

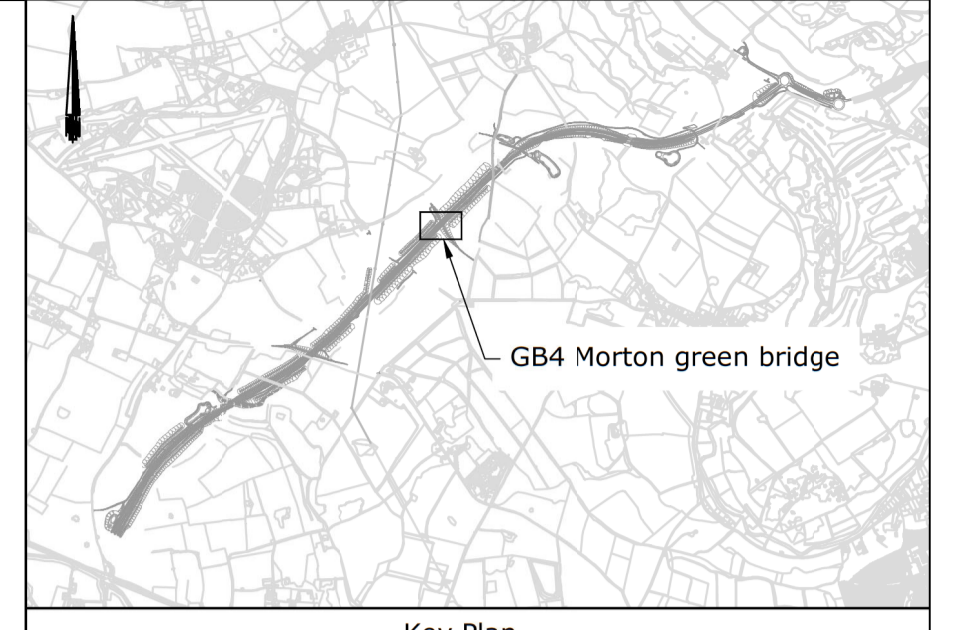


- Notes:
1. This drawing illustrates the proposed design and is to be read in conjunction with all other relevant project drawings and specification documents.
 2. Do not scale from this drawing, use only values of stated dimensions.
 3. All dimensions are in millimeters unless otherwise stated.
 4. For highway geometric design refer to 2.05.00 Long Sections Drawings PK1002-RAM-HGN-MLE-DR-CH-2610 Long Section Sheet 9 of 16.
 5. Please refer to 3.03.00 Environmental Statement Chapter 3: Description of Scheme for the Rochdale Envelope flexibility included within the design for the purposes of Environmental Impact Assessment.
 6. This drawing is for planning application purposes only, it is not a construction issue drawing.

Key:

	Environmental Fencing
	Permanent Boundary Fence
	Single VRS
	Dual VRS (Central Reserve)
	Timber Fencing
	Parapet

Mapping reproduced by permission of Ordnance Survey on behalf of HMSO.
© Crown copyright and database rights 2024
Ordnance Survey 100019340.

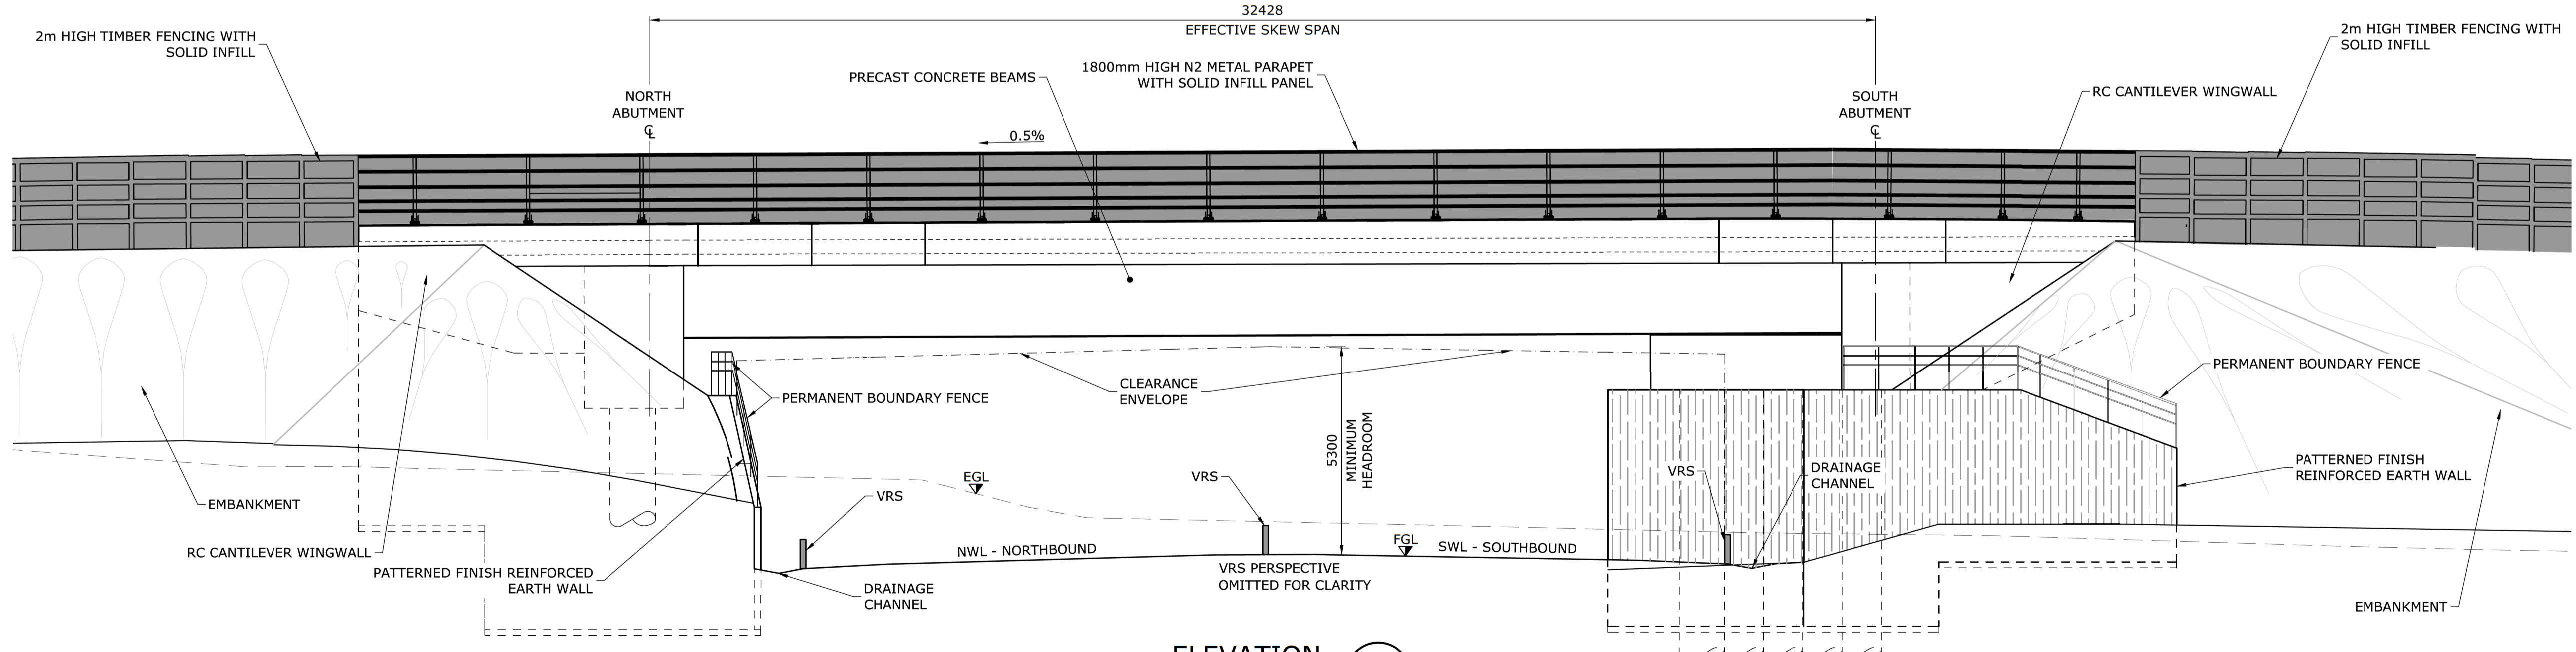


ELEVATION (A-A)
1:100

A1 - Authorised for Planning

C01	SM	SA	SS	08/02/24
REVISION	DRAWN	CHECKED	APPROVED	DATE

CLIENT

Grahame Bygrave
Interim Executive Director of
Community and Environmental Services
Norfolk County Council
County Hall, Martineau Lane
Norwich NR1 2SG

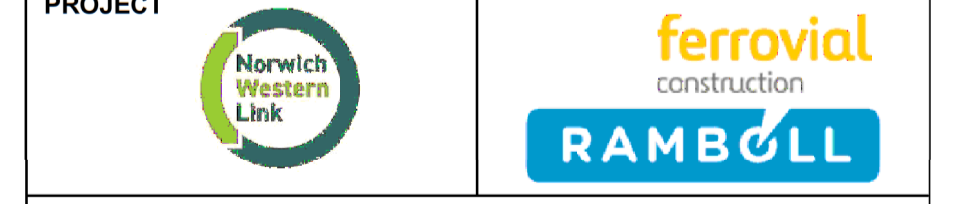

DRAWING TITLE
 NORWICH WESTERN LINK
 MORTON GREEN BRIDGE GB4
 GENERAL ARRANGEMENT
 SHEET 1 OF 2

DRAWING STATUS
 A1 - AUTHORISED FOR PLANNING

DRAWN	CHECKED	APPROVED	AUTHORISED
SM	SA	SS	FQC

SCALE @ A1 SIZE	DATE	REVISION
AS SHOWN	08/02/24	C01

DRAWING NUMBER
 PK1002-RAM-SBR-GB4-DR-CB-1701