

Key Plan



Notes:

1. This drawing illustrates the proposed design and is to be read in conjunction with all other relevant project drawings and specification documents.
2. Do not scale from this drawing, use only values of stated dimensions.
3. All dimensions are in millimeters unless otherwise stated.
4. For highway geometric design refer to 2.05.00 Long Section Drawings PK1002-RAM-HGN-MLE-DR-CH-2604 Long Section Northbound Sheet 3 of 16 and PK1002-RAM-HGN-MLE-DR-CH-2608 Long Section Southbound Sheet 7 of 16.
5. Please refer to 3.03.00 Environmental Statement Chapter 3: Description of Scheme for the Rochdale Envelope flexibility included within the design for the purposes of Environmental Impact Assessment.
6. This drawing is for planning application purposes only, it is not a construction issue drawing.

Key:

- Environmental Fencing
- Permanent Boundary Fence
- Single VRS
- Dual VRS (Central Reserve)
- Red Line Boundary
- Timber Fencing
- Parapet

Mapping reproduced by permission of Ordnance Survey on behalf of HMSO.  
© Crown copyright and database rights 2024  
Ordnance Survey 100019340.

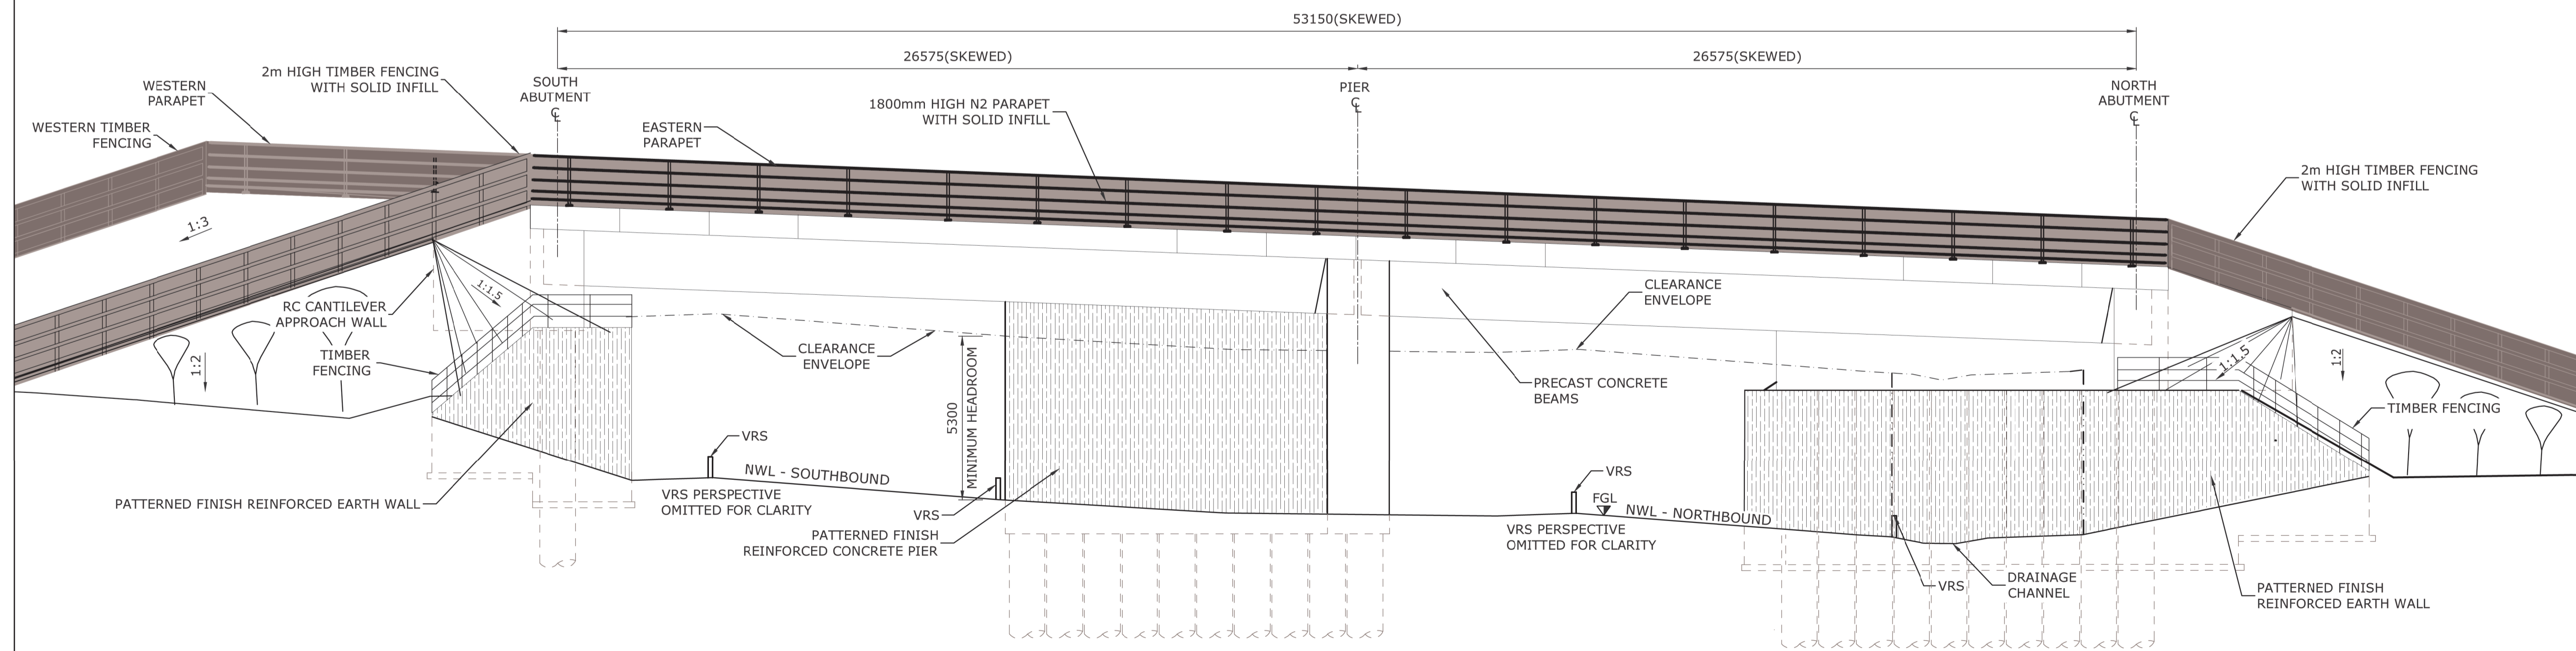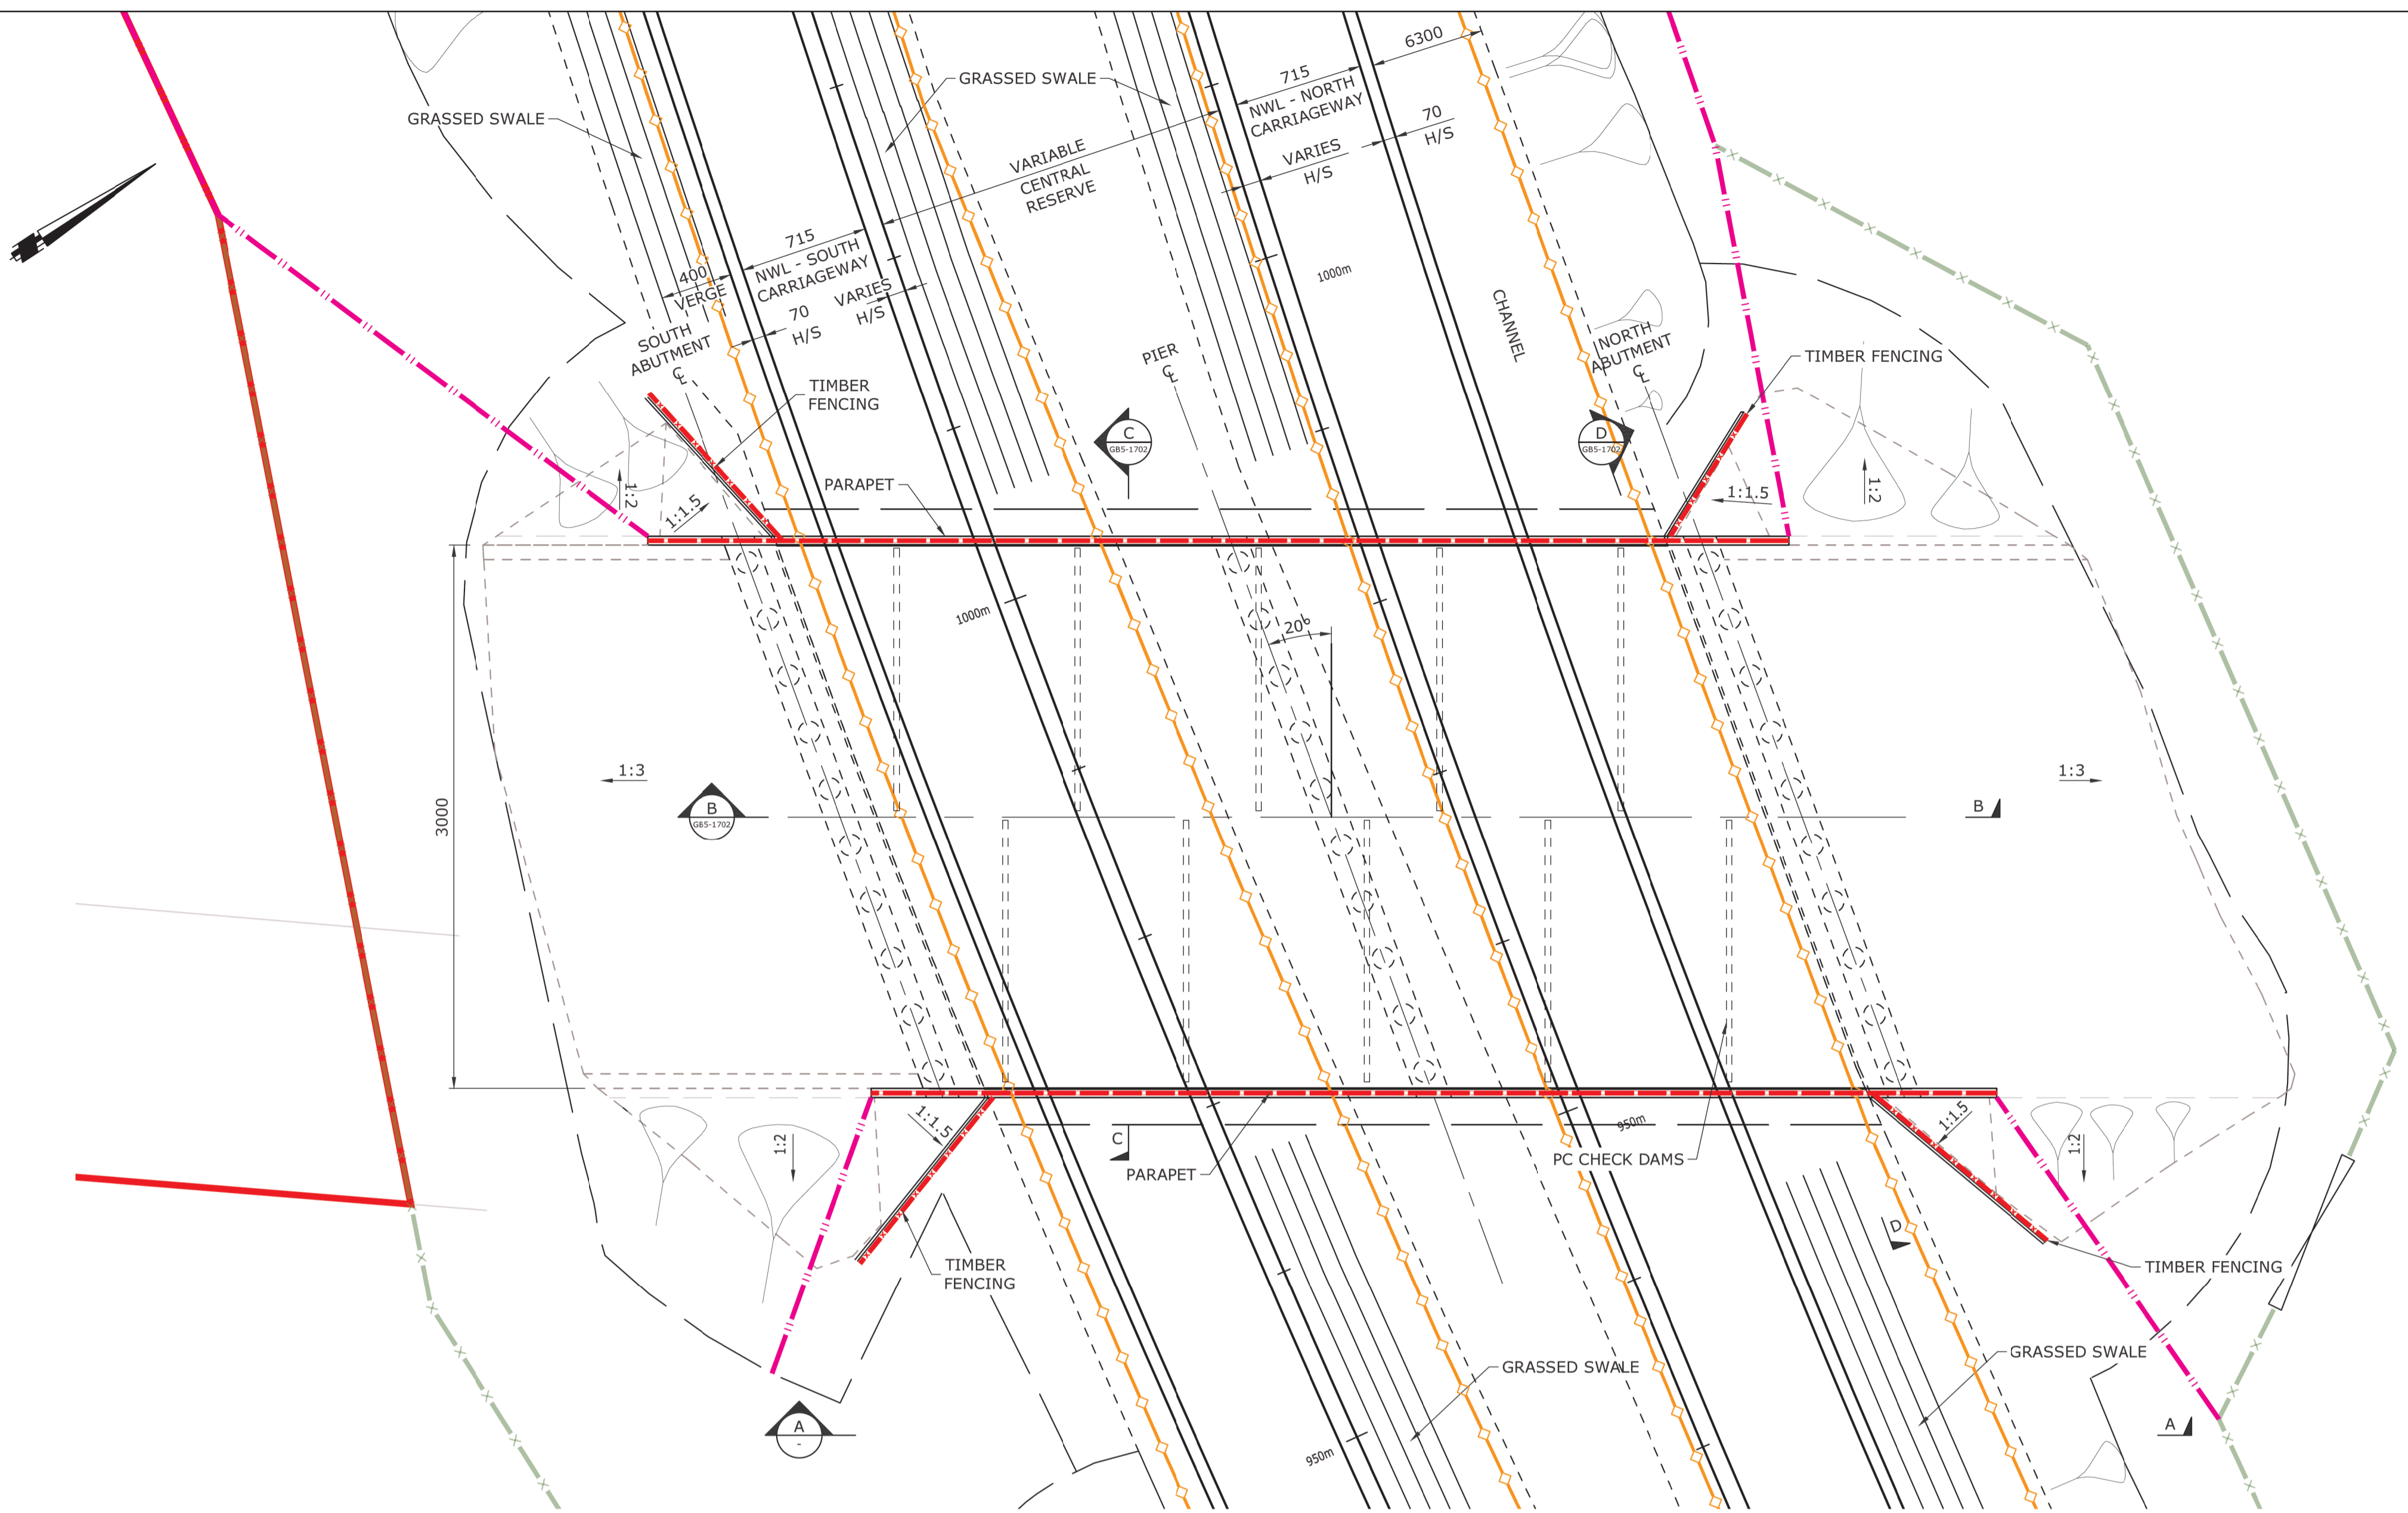

A1 - Authorised for Planning

C01	SM	SA	SS	08/02/24
REVISION	DRAWN	CHECKED	APPROVED	DATE

CLIENT

**Norfolk County Council**  
Grahame Bygrave  
Interim Executive Director of  
Community and Environmental Services  
Norfolk County Council  
County Hall, Martineau Lane  
Norwich NR1 2SG

PROJECT

DRAWING TITLE  
NORWICH WESTERN LINK  
NURSERY WOODLAND GREEN BRIDGE GB5  
GENERAL ARRANGEMENT  
SHEET 1

DRAWING STATUS  
A1 - AUTHORISED FOR PLANNING

DRAWN	CHECKED	APPROVED	AUTHORISED
SM	SA	SS	FQC

SCALE @ A1 SIZE	DATE	REVISION
AS SHOWN	08/02/24	C01

DRAWING NUMBER

PK1002-RAM-SBR-GB5-DR-CB-1701