

Notes:

- Do not scale from this drawing.
- All dimensions are in metres unless otherwise stated.
- This drawing is to be read with all other relevant drawings and reports.
- All works to be in accordance with the Specification for Highway Works.
- These drawings supplement 4.04.00 PK1002-RAM-HDG-MLE-SG-DZ-0001 Drainage Strategy Report.
- For planting and amenity arrangements, refer to 2.07.00 Landscaping Design Plans NCCT41793-RAM-ELS-MLE-DR-NZ-0001 to 0010
- For drainage details, refer to 2.08.04 Drainage Typical Details PK1002-RAM-HDG-MLE-DE-DZ-0001 to 0006. For pipe gradients, manhole details refer to DS Appendices.
- Please refer to 3.03.00 Environmental Statement Chapter 3: Description of Scheme for the Rockdale Envelope flexibility included within the design for the purposes of Environmental Impact Assessment.
- For fencing details, refer to 2.03.00 General Arrangements Plans PK1002-RAM-HGN-MLE-DR-CH-0002 to 0006
- This drawing is for planning application purposes only, it is not a construction issue drawing.

Key:

- Red Line Boundary
- Proposed Drainage Basin
- Existing Watercourse
- Retaining Wall
- Surface Water Manhole (HCD F3-F6)
- Catchpit (HCD F11)
- Proposed Gully (HCD F13)
- Inline Outlet to Triangular Surface Water Channel (HCD F22) (1/2/3 Chambers Depending on Requirements)
- Inline Outlet to Trapezoidal Surface Water Channel (HCD F23) (2/3 Chambers Depending on Requirements)
- Catchpit (HCD F12)
- Flow Control Chamber
- Proposed Combined Kerb Drainage Outlet/Access Point
- Existing Manhole To Be Retained
- OU
- AP
- Surface Water Carrier Drain
- Proposed Combined Filter/Carrier Drain (HCD F2 Type H)
- Combined Kerb Drainage (HCD B16 Type 25A Class E600)
- Proposed 100mm dia narrow filter drain (HCD F18)
- Proposed Gully Lead
- Concrete Surface Water Channel (HCD B14, type A)
- Grip Overflow


Mapping reproduced by permission of Ordnance Survey on behalf of HMSO.
© Crown copyright and database rights 2024 Ordnance Survey 100019340.

A1 - Authorised for Planning

C01	AJ	KJ	SS	08/02/24
REVISION	DRAWN	CHECKED	APPROVED	DATE

CLIENT

Norfolk County Council
Grahame Bygrave
Interim Executive Director of
Community and Environmental Services
Norfolk County Council
County Hall, Martineau Lane
Norwich NR1 2SG

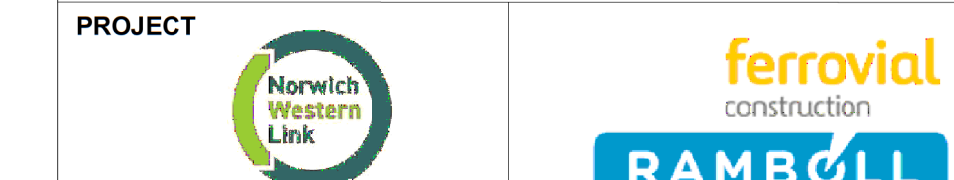

DRAWING TITLE

NORWICH WESTERN LINK
BASIN LAYOUT
SHEET 2 OF 7

DRAWING STATUS

A1 - AUTHORISED FOR PLANNING

DRAWN	CHECKED	APPROVED	AUTHORISED
AJ	KJ	SS	FQC

SCALE @ A1 SIZE	DATE	REVISION
AS SHOWN	08/02/24	C01

DRAWING NUMBER

PK1002-RAM-HDG-MLE-DR-DZ-0542

