

- Key:-**
- Red Line Boundary
 - Temporary Construction Areas
 - No Work Zone
 - Existing Watercourse
 - Floodplain Area
 - National Grid HP Gas Easement
 - Proposed Major Contour at 5m Intervals
 - Proposed Minor Contour at 1m Intervals
 - Existing Major Contour at 5m Intervals
 - Existing Minor Contour at 1m Intervals
 - Proposed Culvert
 - National Highways A47 Scheme


- Notes:**
1. Do not scale from this drawing.
 2. All dimensions are in metres unless otherwise stated.
 3. This drawing is to be read with all other relevant drawings and reports.
 4. All works to be in accordance with the Specification for Highway Works.
 5. Please refer to 3.03.00 Environmental Statement Chapter 3: Description of Scheme for the Rochdale Envelope flexibility included within the design for the purposes of the Environmental Impact Assessment.
 6. This drawing is for planning application purposes only, it is not a construction issue drawing.

Mapping reproduced by permission of Ordnance Survey on behalf of HMSO.
 © Crown copyright and database rights 2024 Ordnance Survey 100019340.

A1 - Authorised for Planning				
C01	SD	SA	SS	08/02/24
REVISION	DRAWN	CHECKED	APPROVED	DATE

CLIENT

Norfolk County Council
 Grahame Bygrave
 Interim Executive Director of
 Community and Environmental Services
 Norfolk County Council
 County Hall, Martineau Lane
 Norwich NR1 2SG

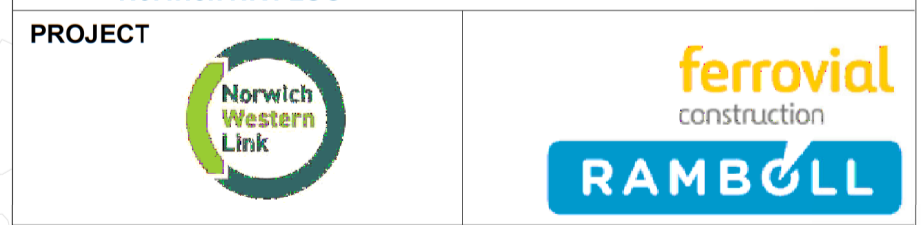

DRAWING TITLE
 NORWICH WESTERN LINK
 COMPOSITE FINISHED GROUND
 LEVEL PLAN (WITH SCHEME)
 SHEET 3 OF 5

DRAWING STATUS
 A1 - AUTHORISED FOR PLANNING

DRAWN	CHECKED	APPROVED	AUTHORISED
SD	SA	SS	FQC
SCALE @ A1 SIZE 1:2500		DATE 08/02/24	REVISION C01

DRAWING NUMBER
 PK1002-RAM-HGN-MLE-DE-CH-0057

